

A. I. A. File No. 8B1



MANTEL,
ENTRANCE DOOR
AND
TRIM TREATMENTS
IN
GEORGIA MARBLE

Designed by
I. MOSCOWITZ, Consulting Architect
The Georgia Marble Company

Digitized by:



ASSOCIATION
FOR
PRESERVATION
TECHNOLOGY,
INTERNATIONAL

www.apti.org

**BUILDING
TECHNOLOGY
HERITAGE
LIBRARY**


<https://archive.org/details/buildingtechnologyheritagelibrary>

From the collection of:

**NATIONAL
BUILDING
ARTS
CENTER**

<http://web.nationalbuildingarts.org>

· COLONIAL ENTRANCE ·
Design No. 1.

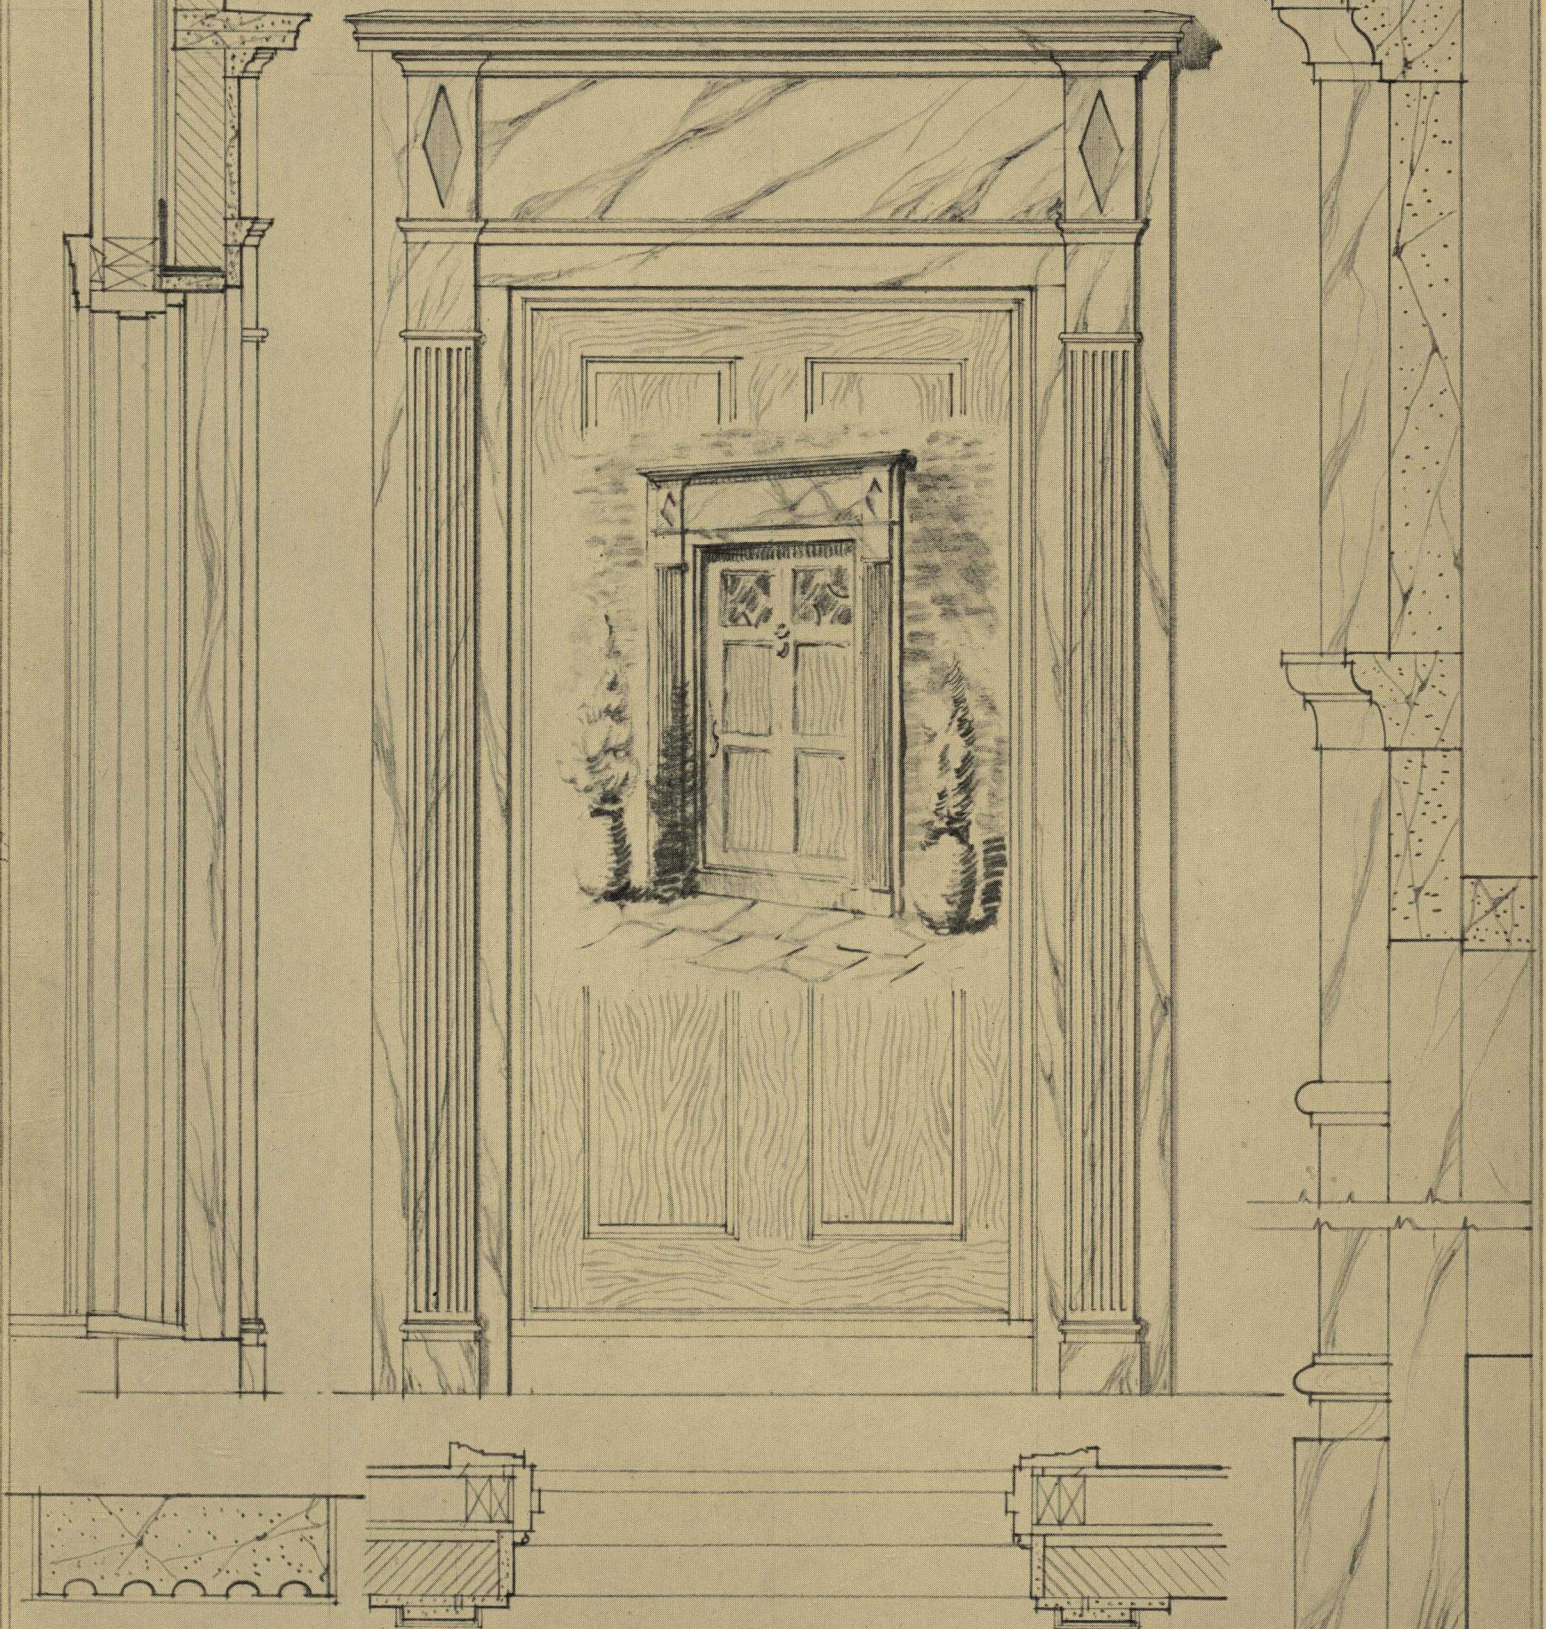

Scale $3\frac{1}{4}" = 1'-0"$

Scale $3" = 1'-0"$

THE GEORGIA MARBLE COMPANY


TATE, GEORGIA

ATLANTA

Bona Allen Building


NEW YORK
 1328 Broadway

CHICAGO
 456 Monadnock Bldg.

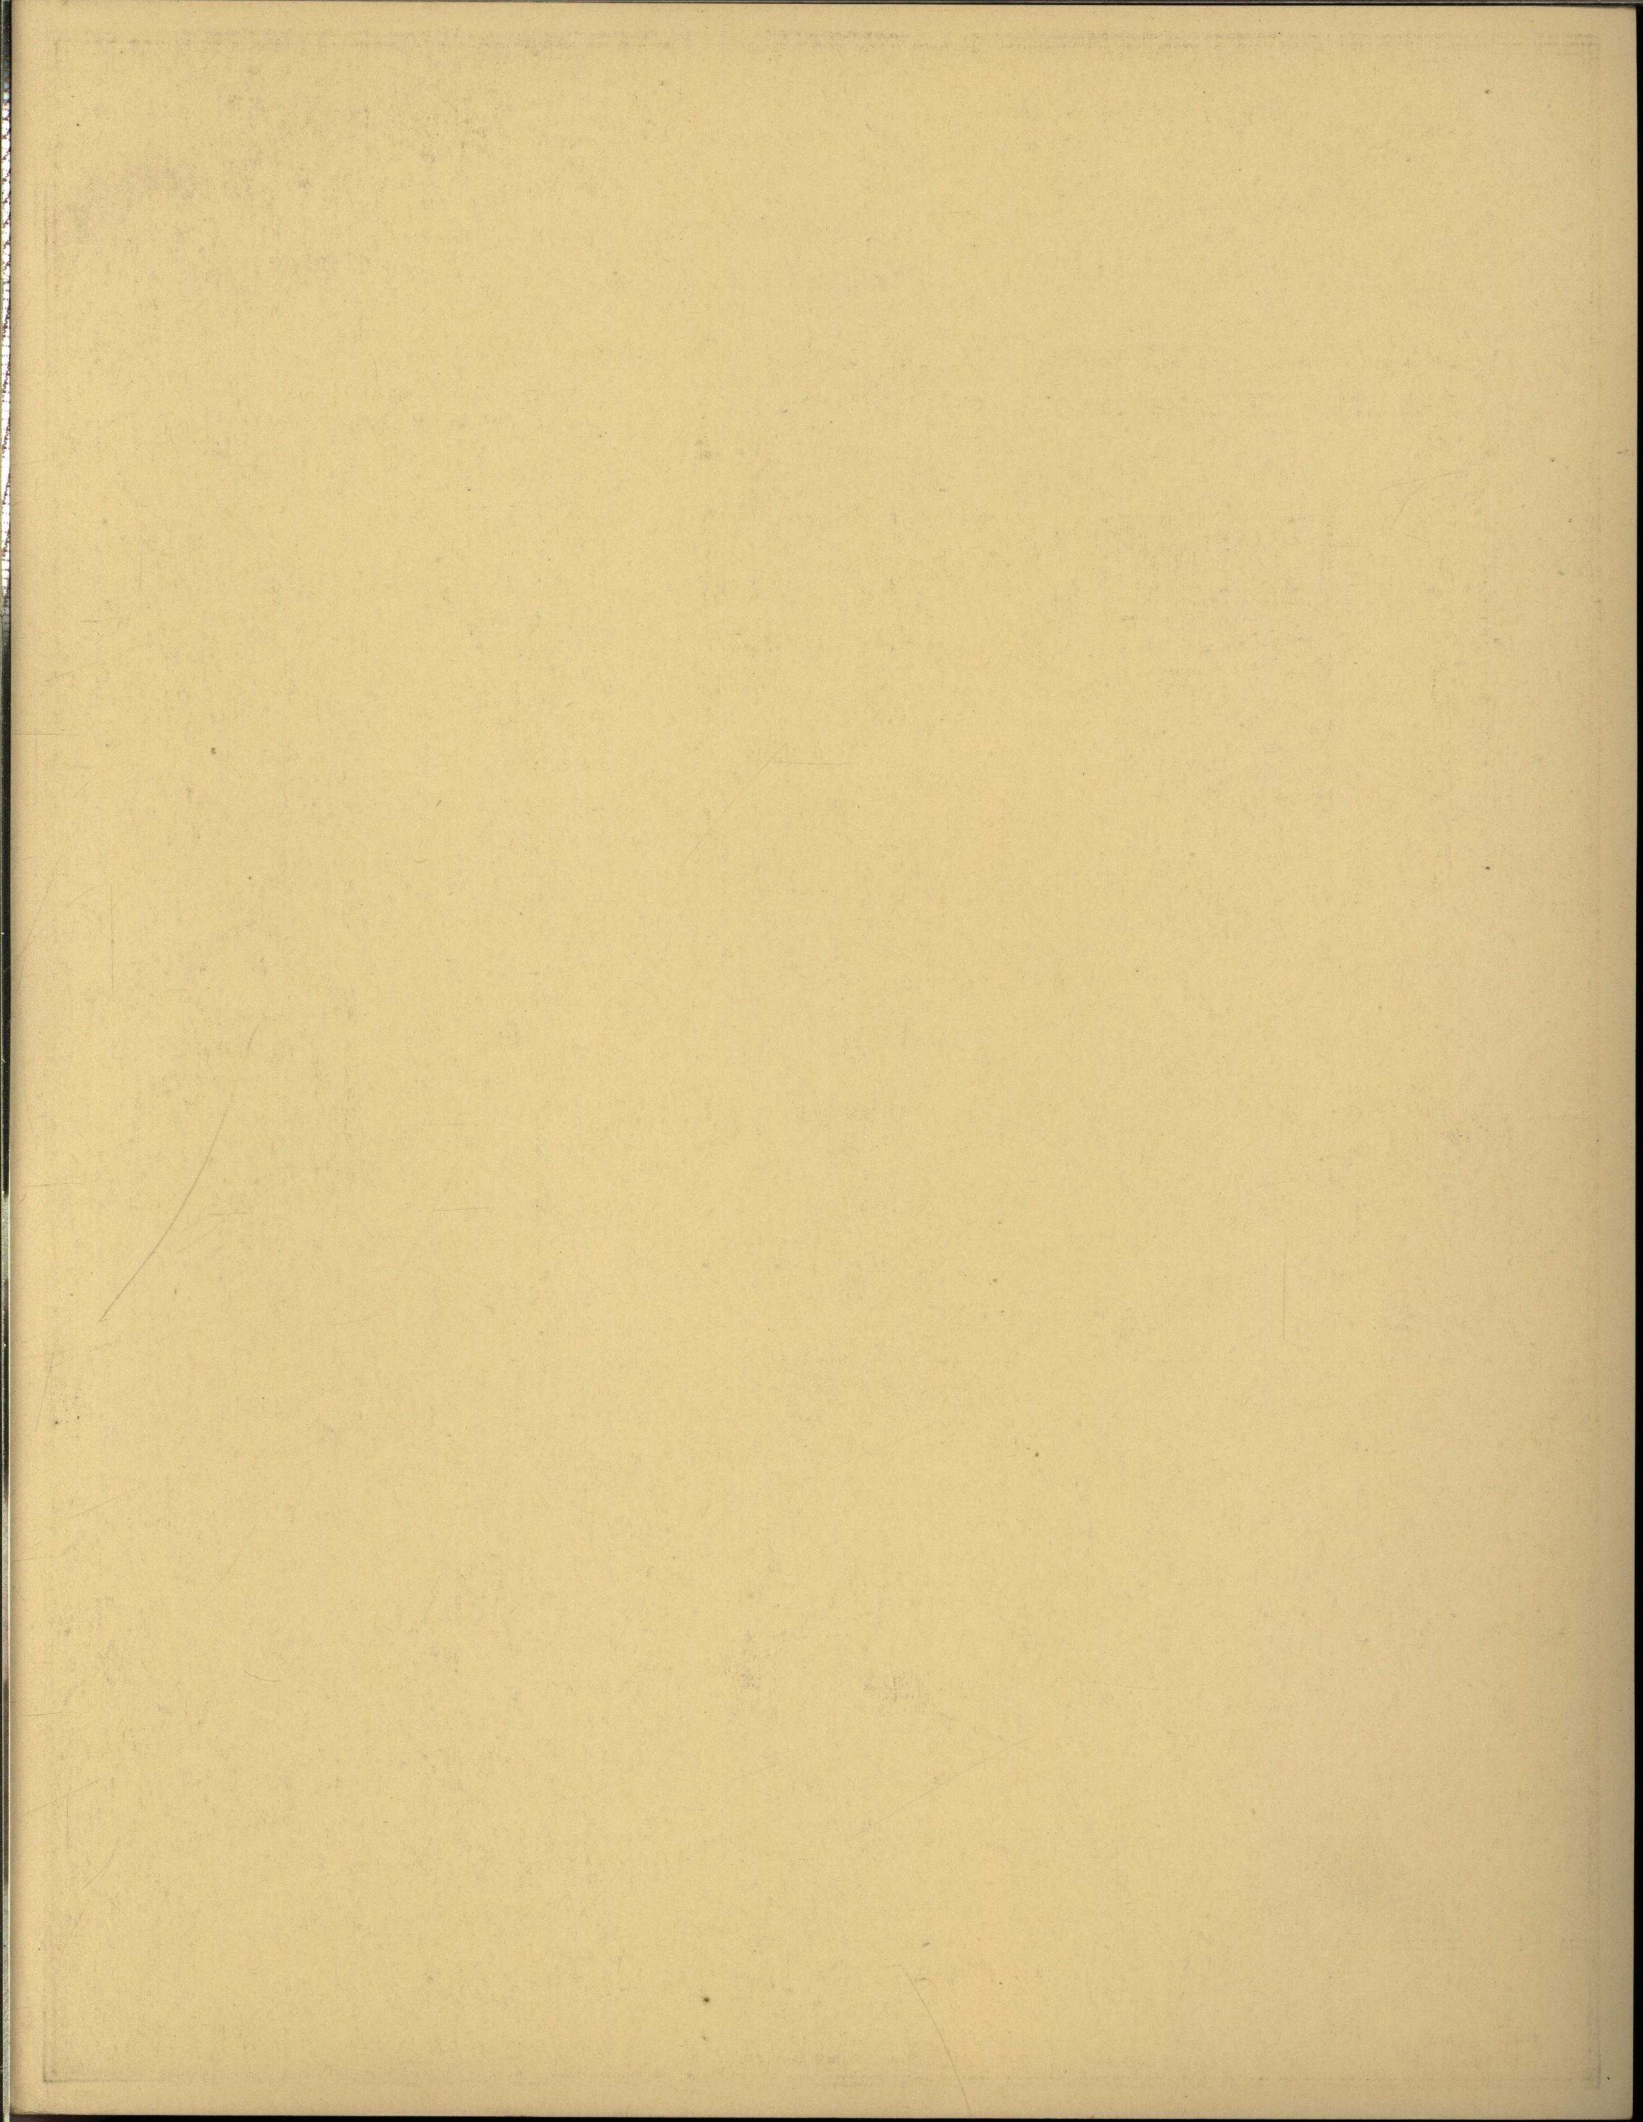

ENTRANCE
IN MARBLE

Design
No. 2.

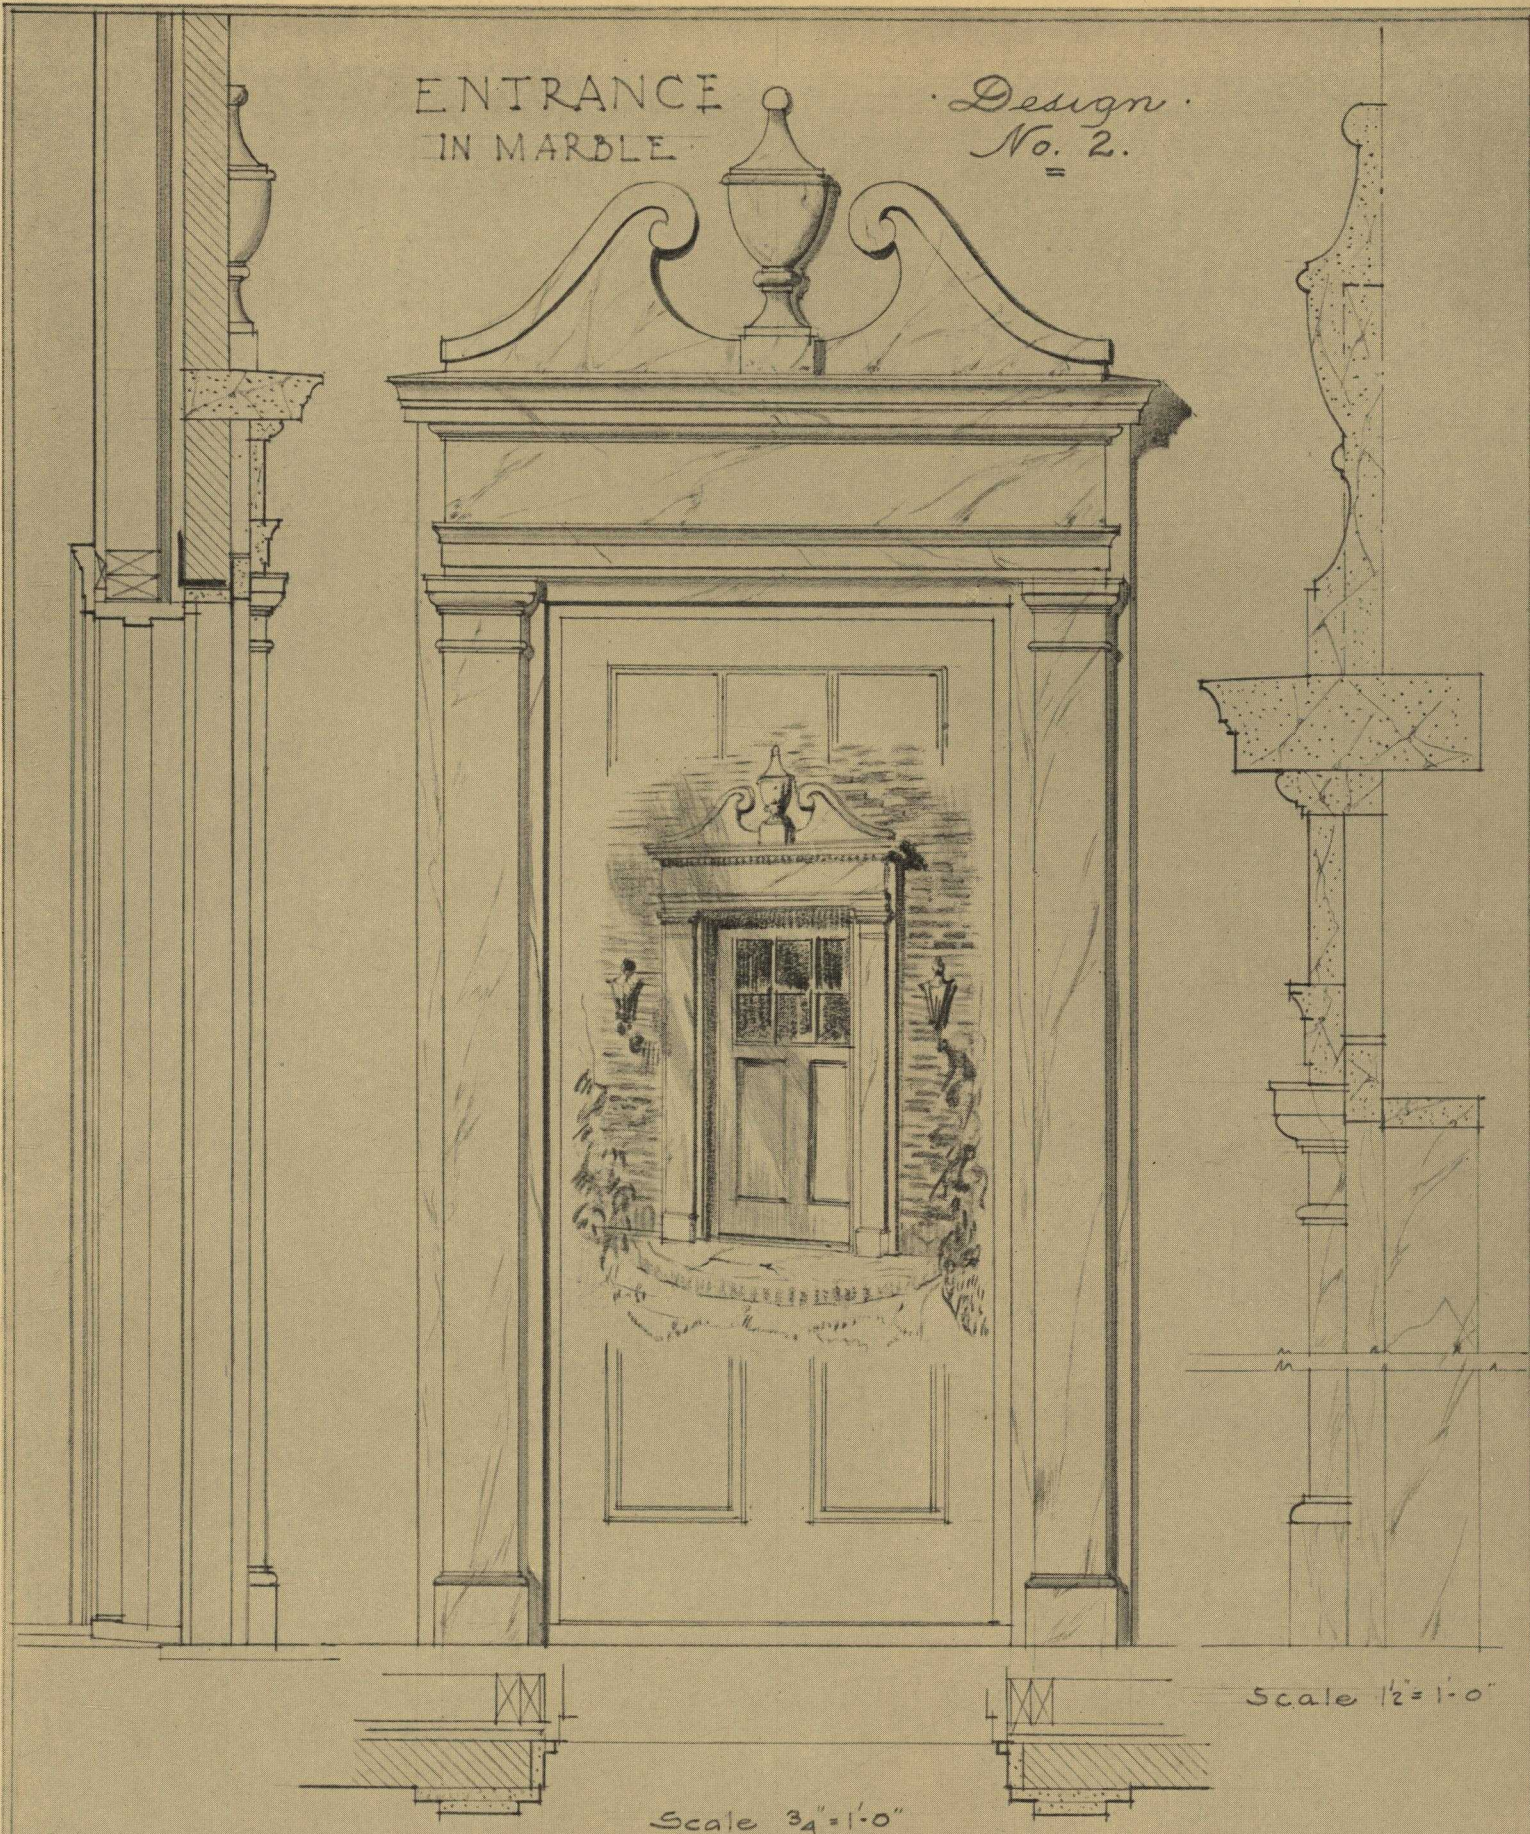

Scale 1/2" = 1'-0"

Scale 3/4" = 1'-0"

THE GEORGIA MARBLE COMPANY


TATE, GEORGIA

ATLANTA


Bona Allen Building

NEW YORK
1328 Broadway

CHICAGO
456 Monadnock Bldg.

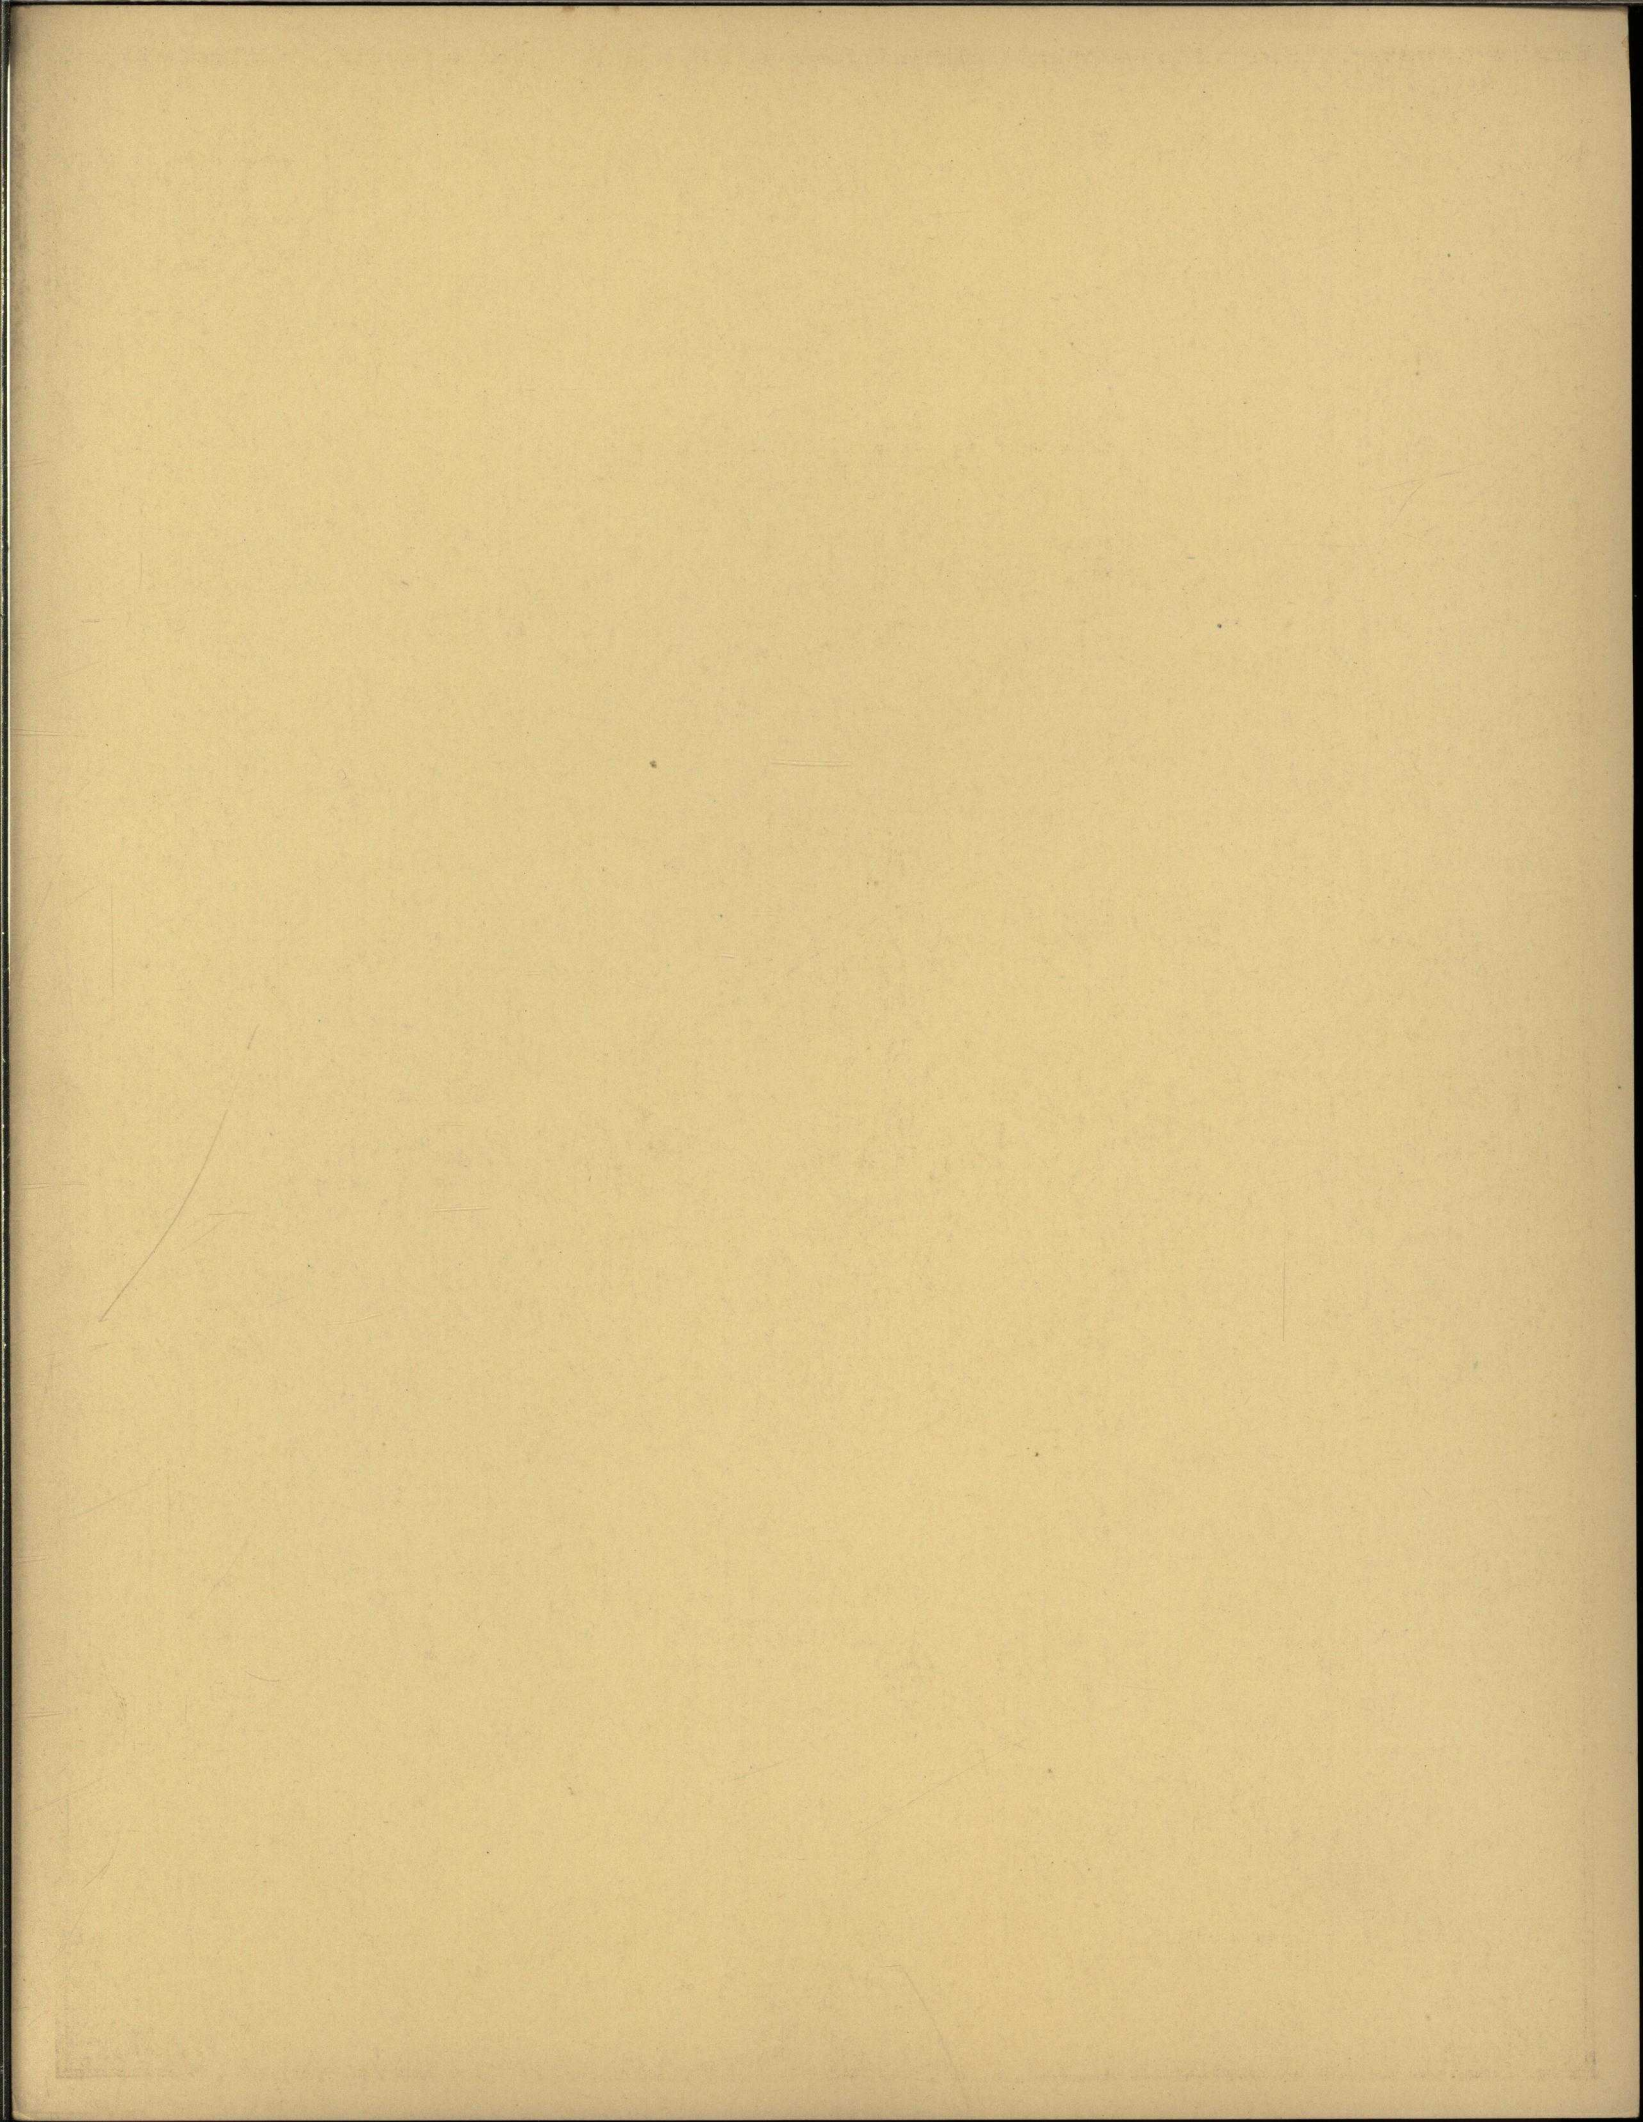

ENTRANCE DETAIL
IN MARBLE
Design No. 3.

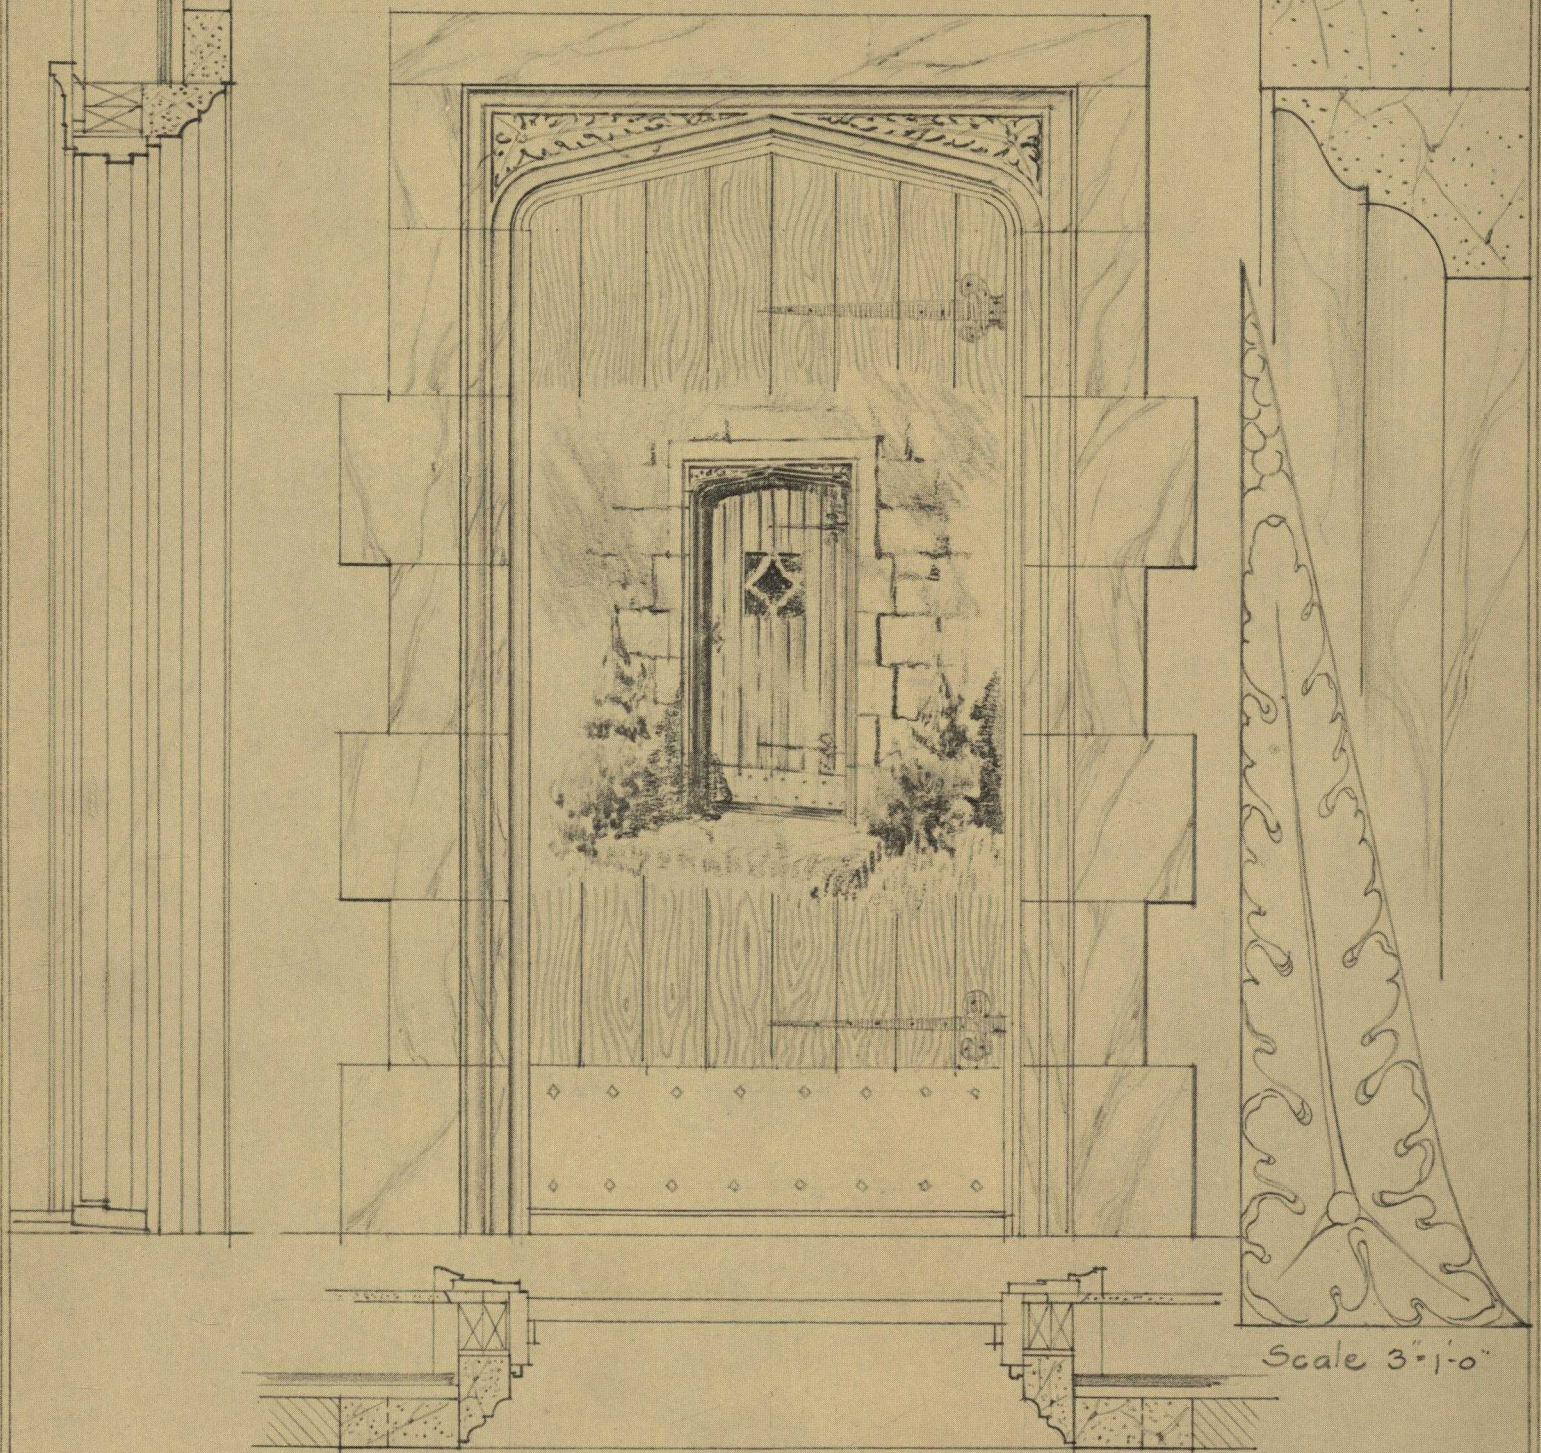

Scale $\frac{3}{4}$ "=1'-0"

Scale 3"=1'-0"

THE GEORGIA MARBLE COMPANY


TATE, GEORGIA

ATLANTA


Bona Allen Building

NEW YORK
1328 Broadway


CHICAGO
456 Monadnock Bldg.

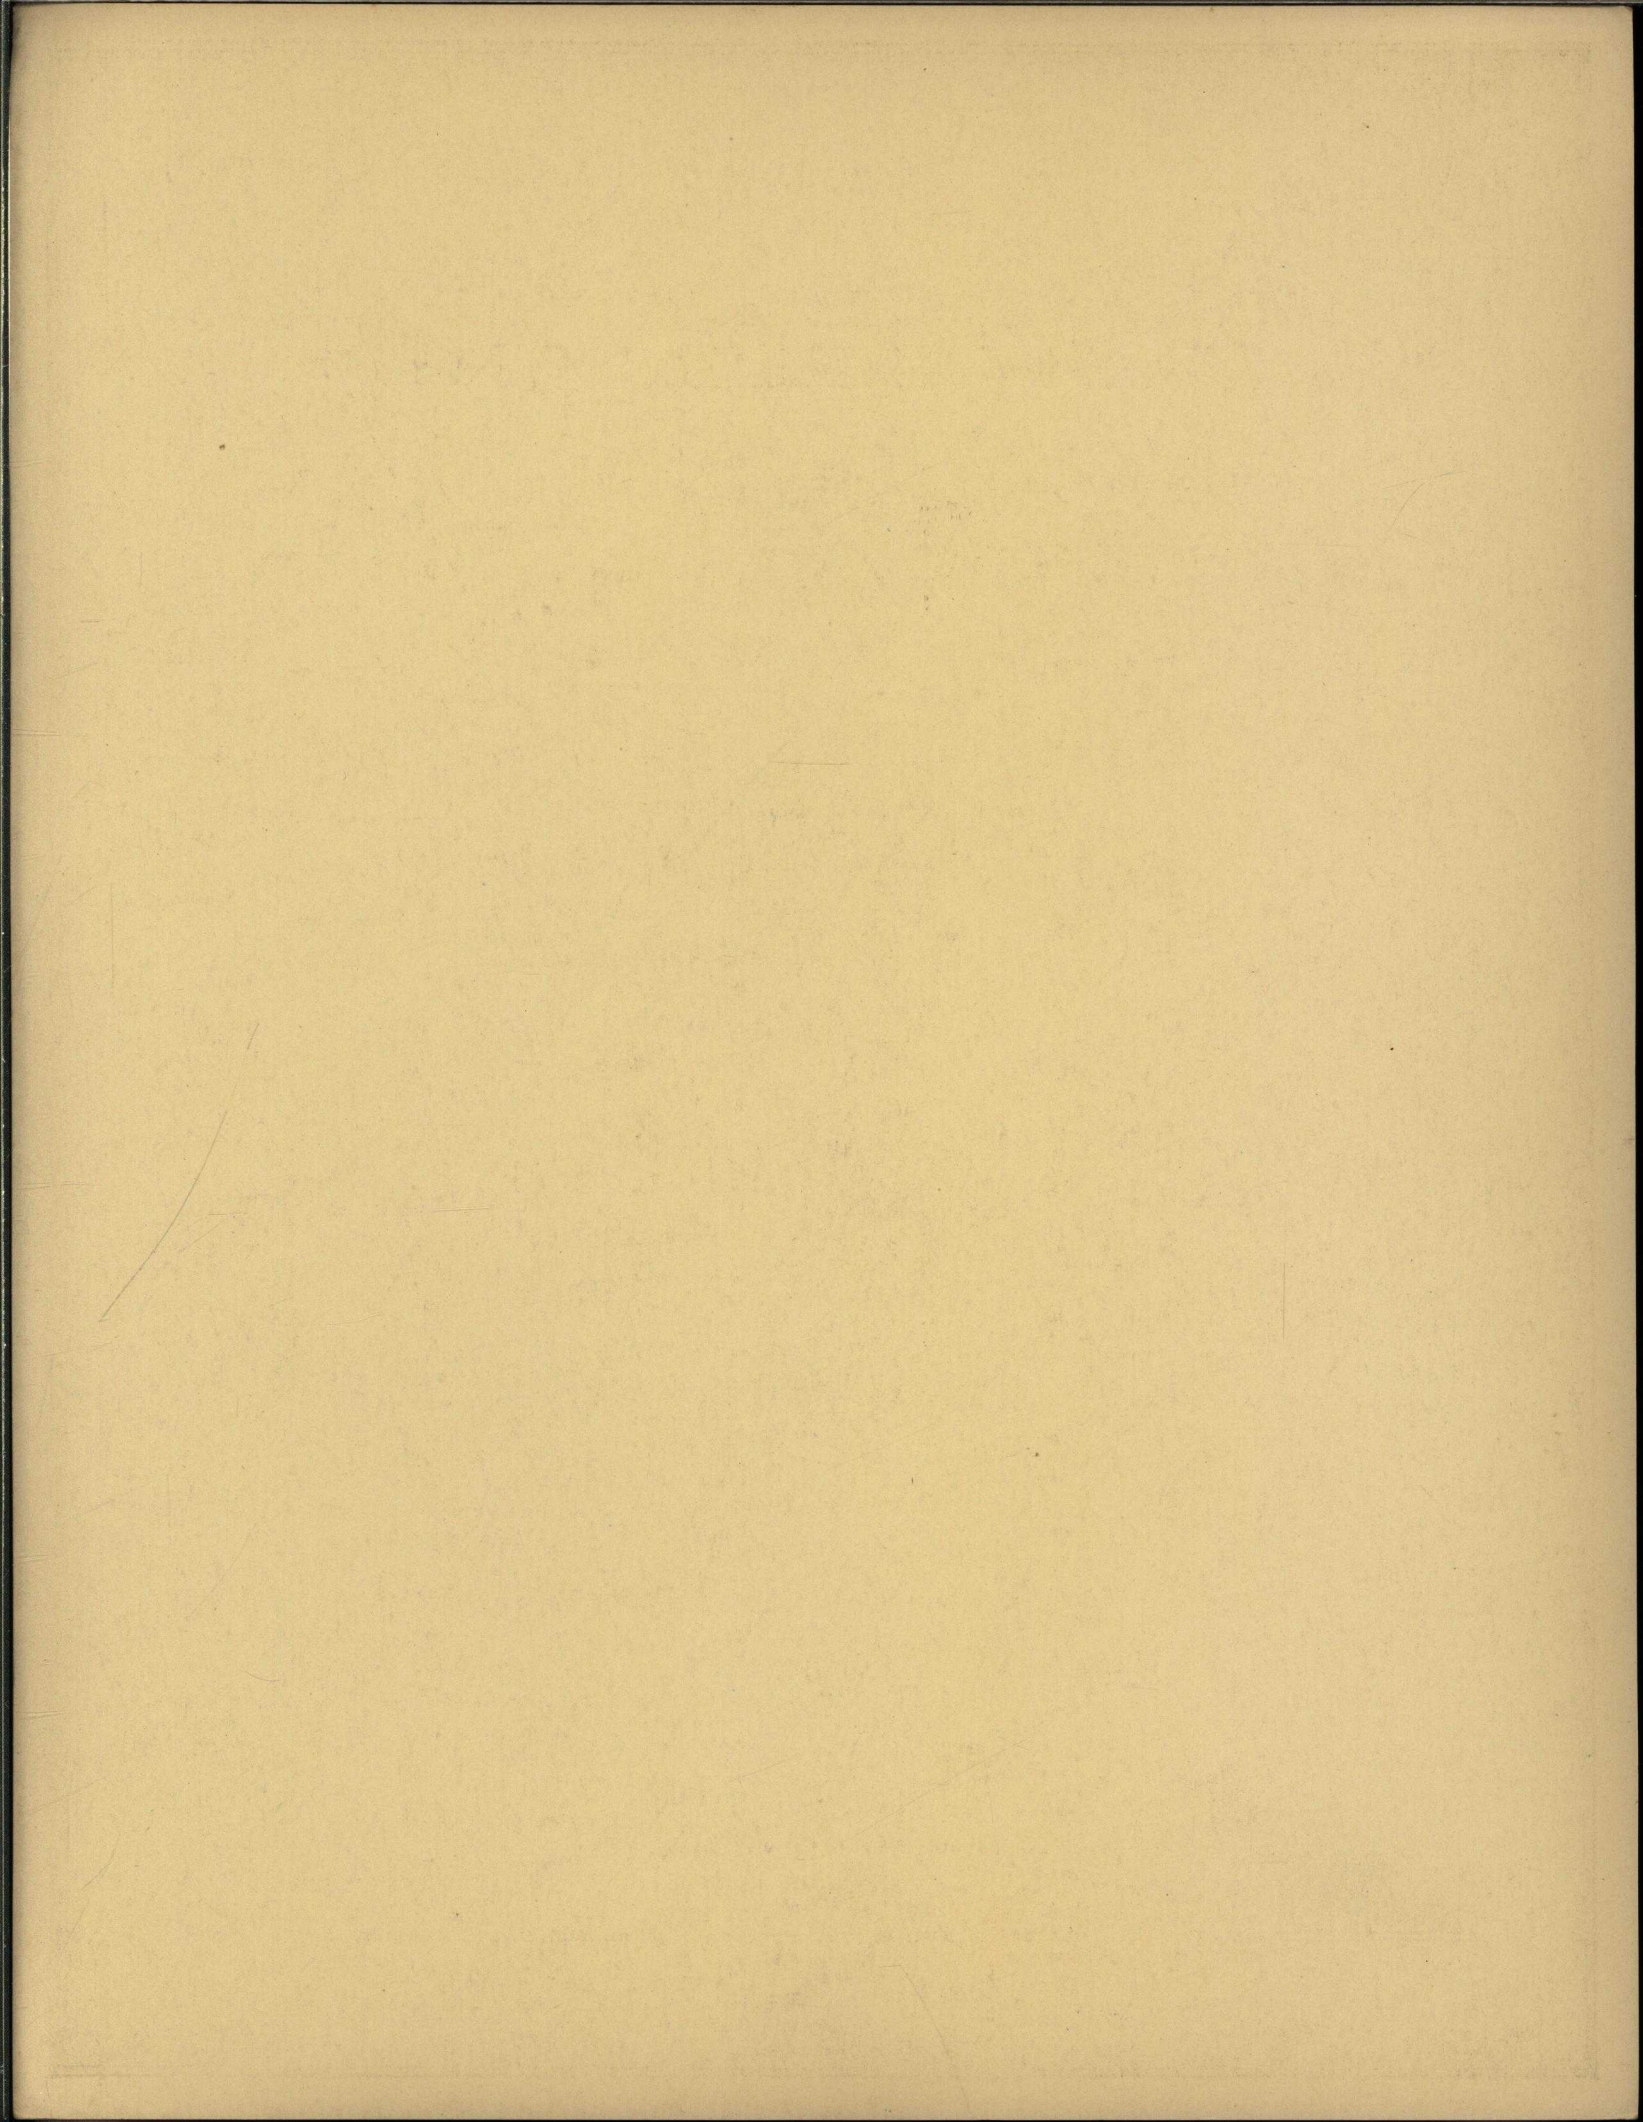

ENTRANCE DETAILS
IN MARBLE
Design No. 4.

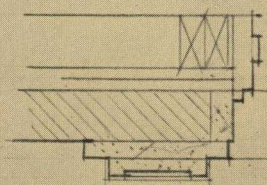

Scale $3\frac{3}{4}''=1'-0''$

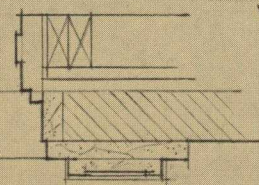

Scale $1\frac{1}{2}''=1'-0''$

THE GEORGIA MARBLE COMPANY


TATE, GEORGIA

ATLANTA

Bona Allen Building


NEW YORK
1328 Broadway

CHICAGO
456 Monadnock Bldg.

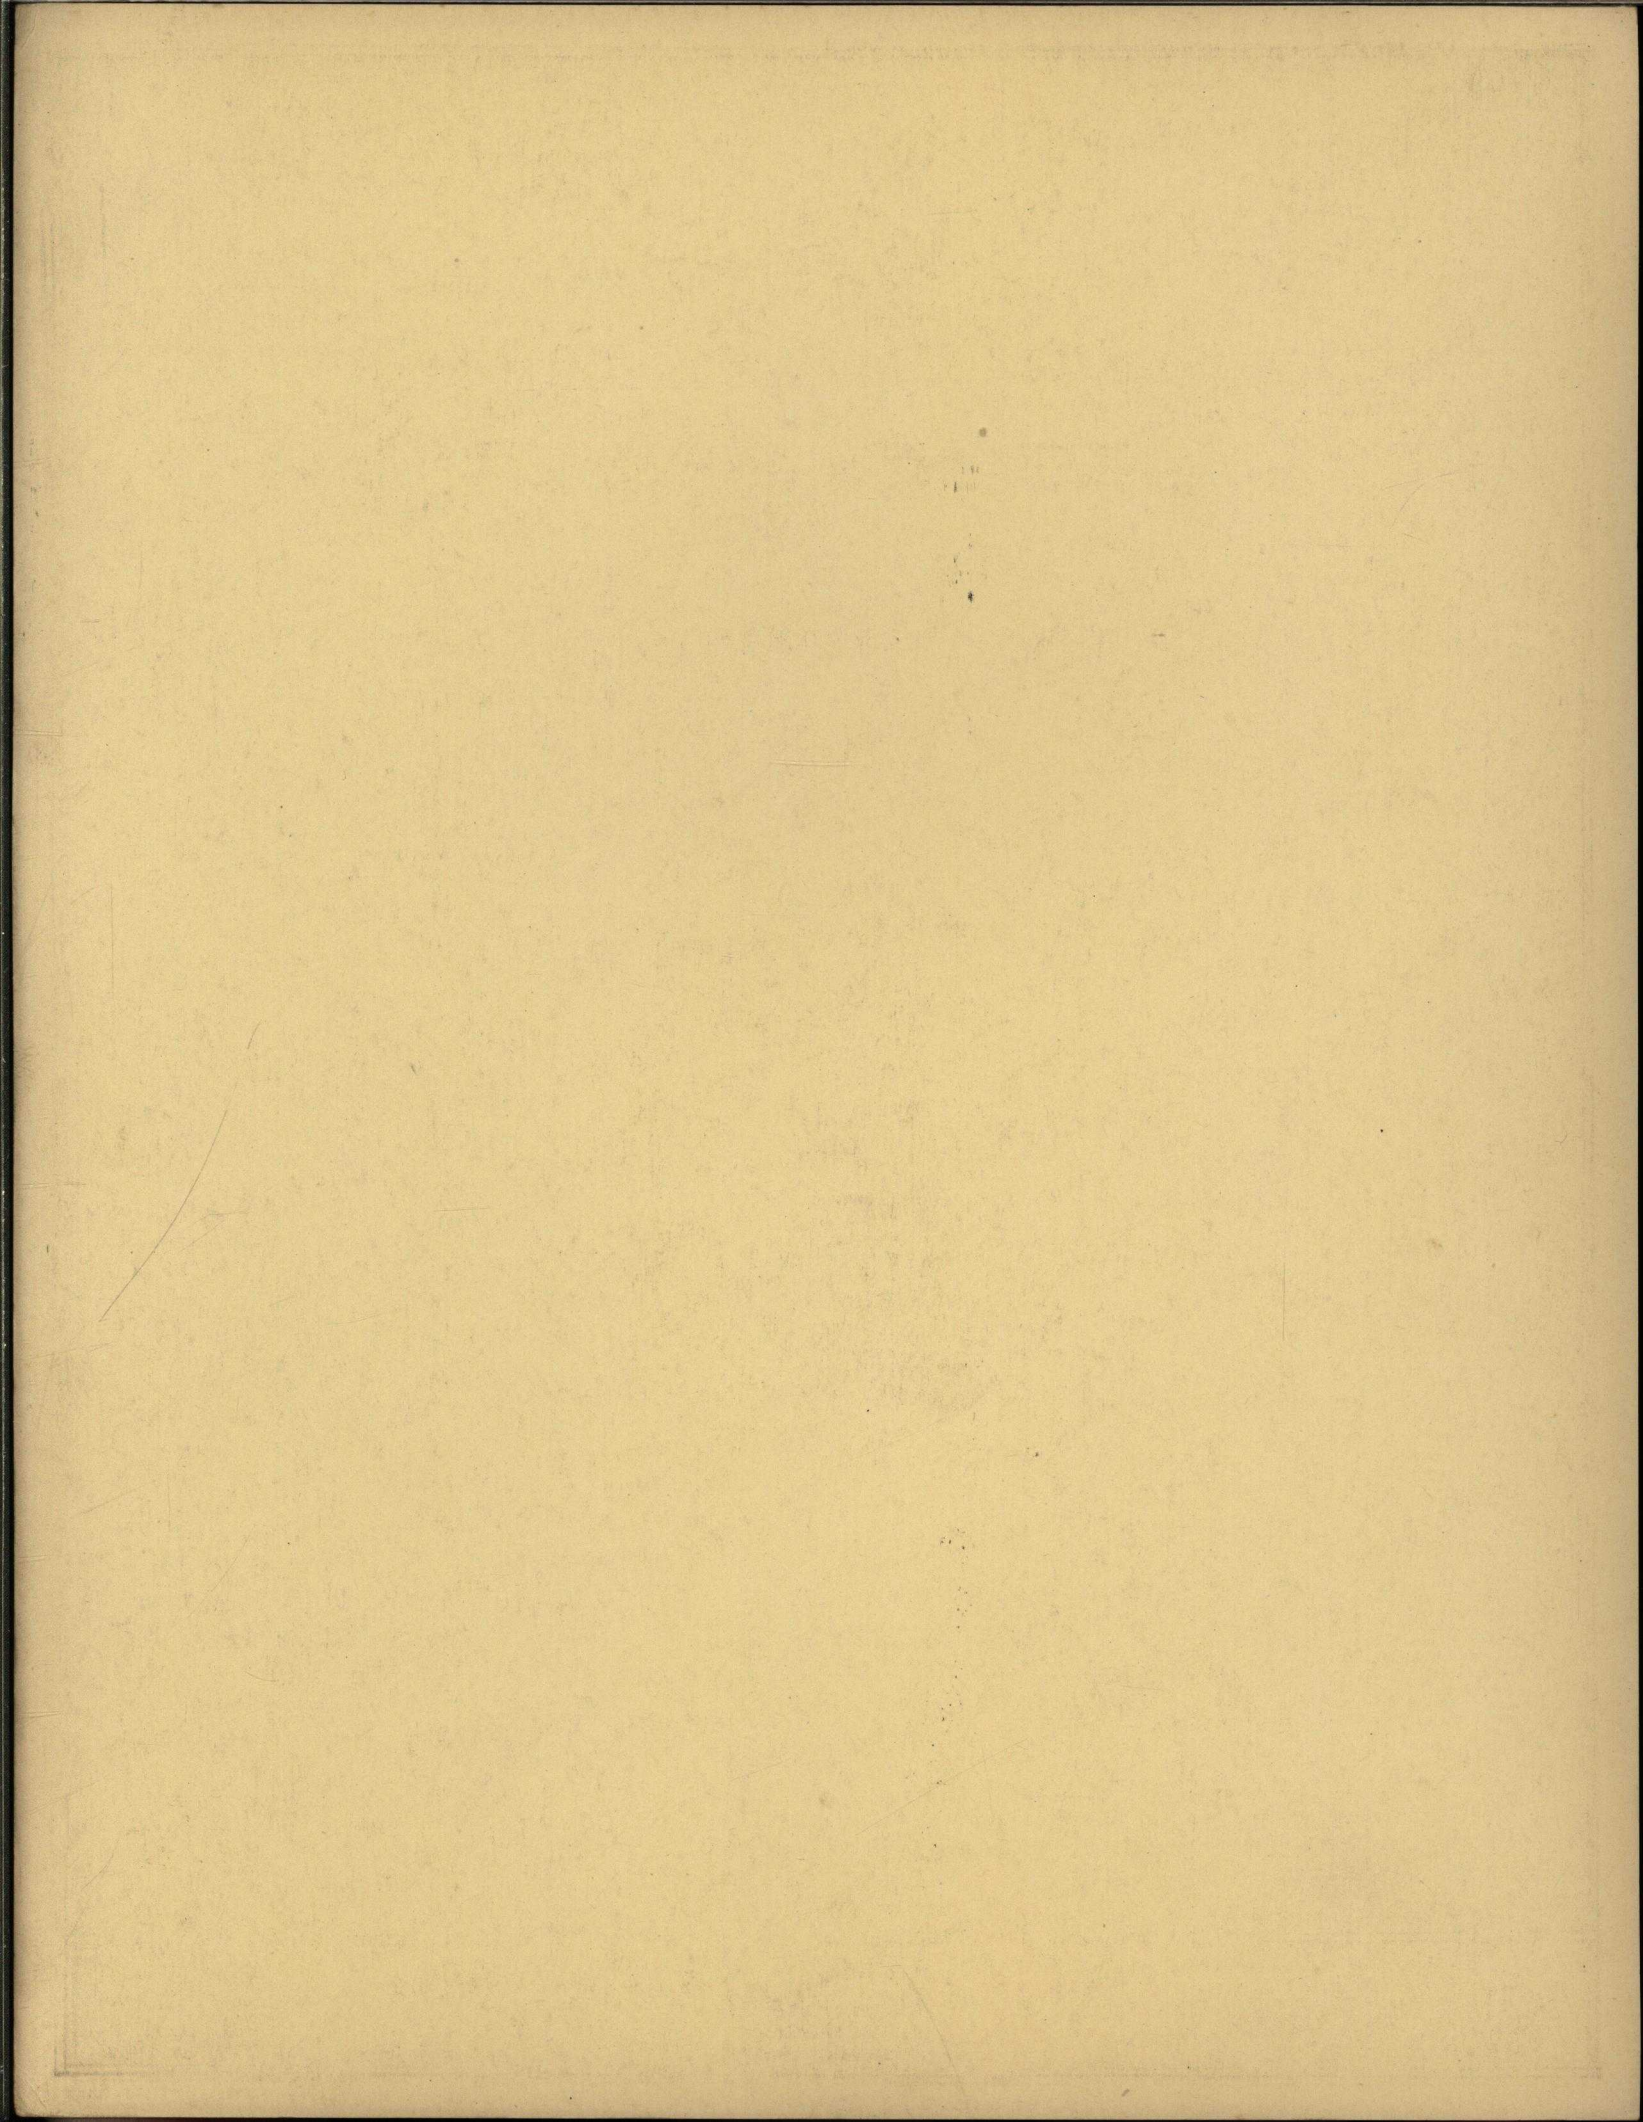

ENTRANCE DETAIL
IN MARBLE

*Design
No. 5.*

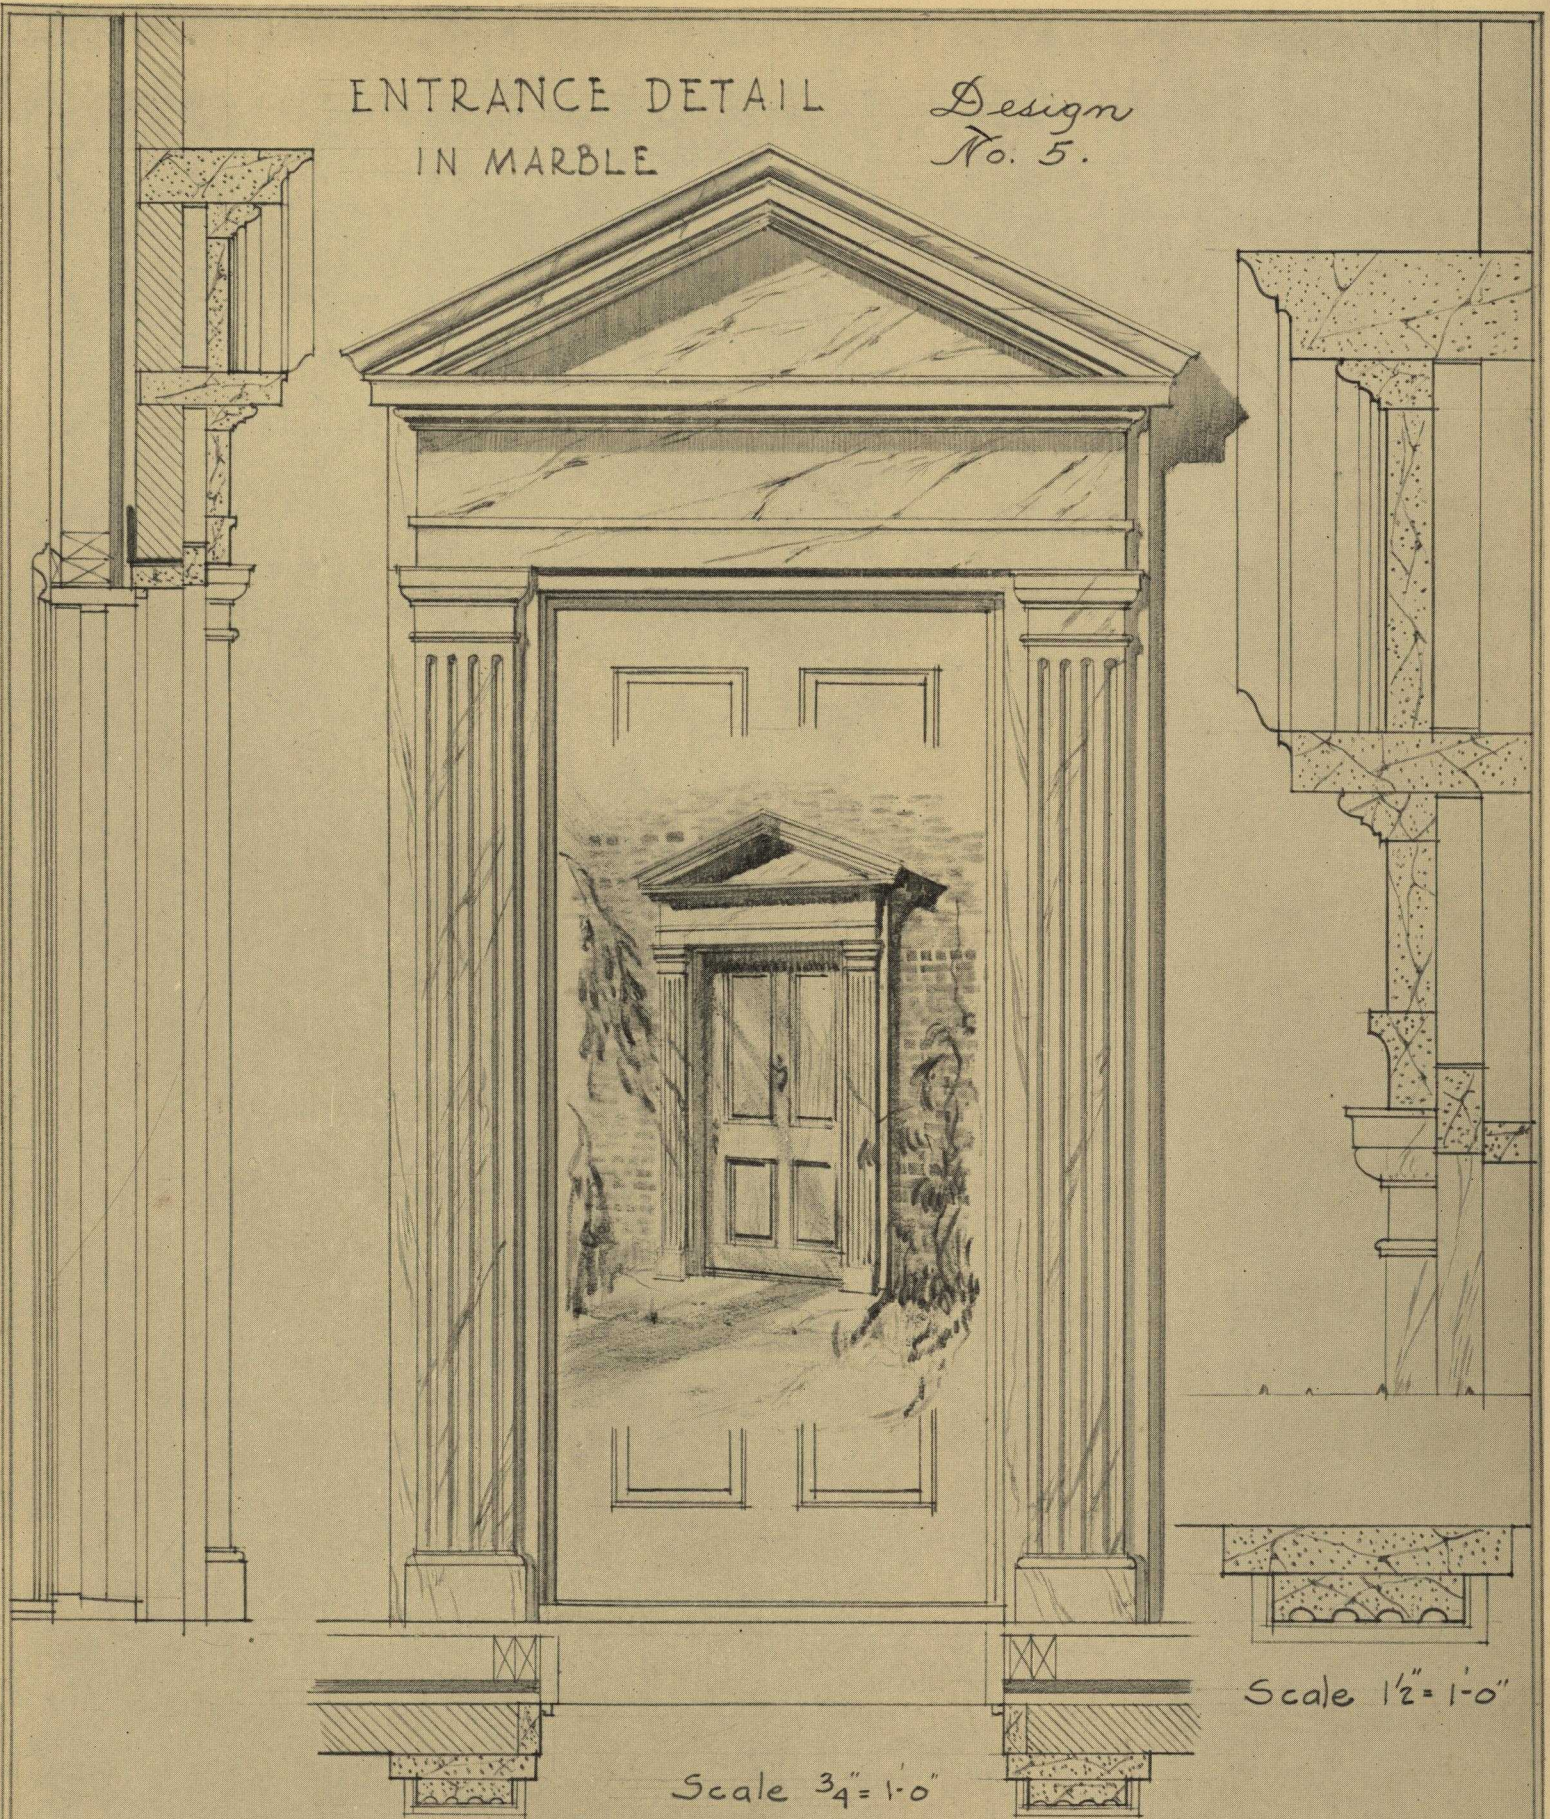

THE GEORGIA MARBLE COMPANY

TATE, GEORGIA


ATLANTA

Bona Allen Building


NEW YORK
1328 Broadway

CHICAGO
456 Monadnock Bldg.


ENTRANCE DETAILS
IN MARBLE
Design No. 6.

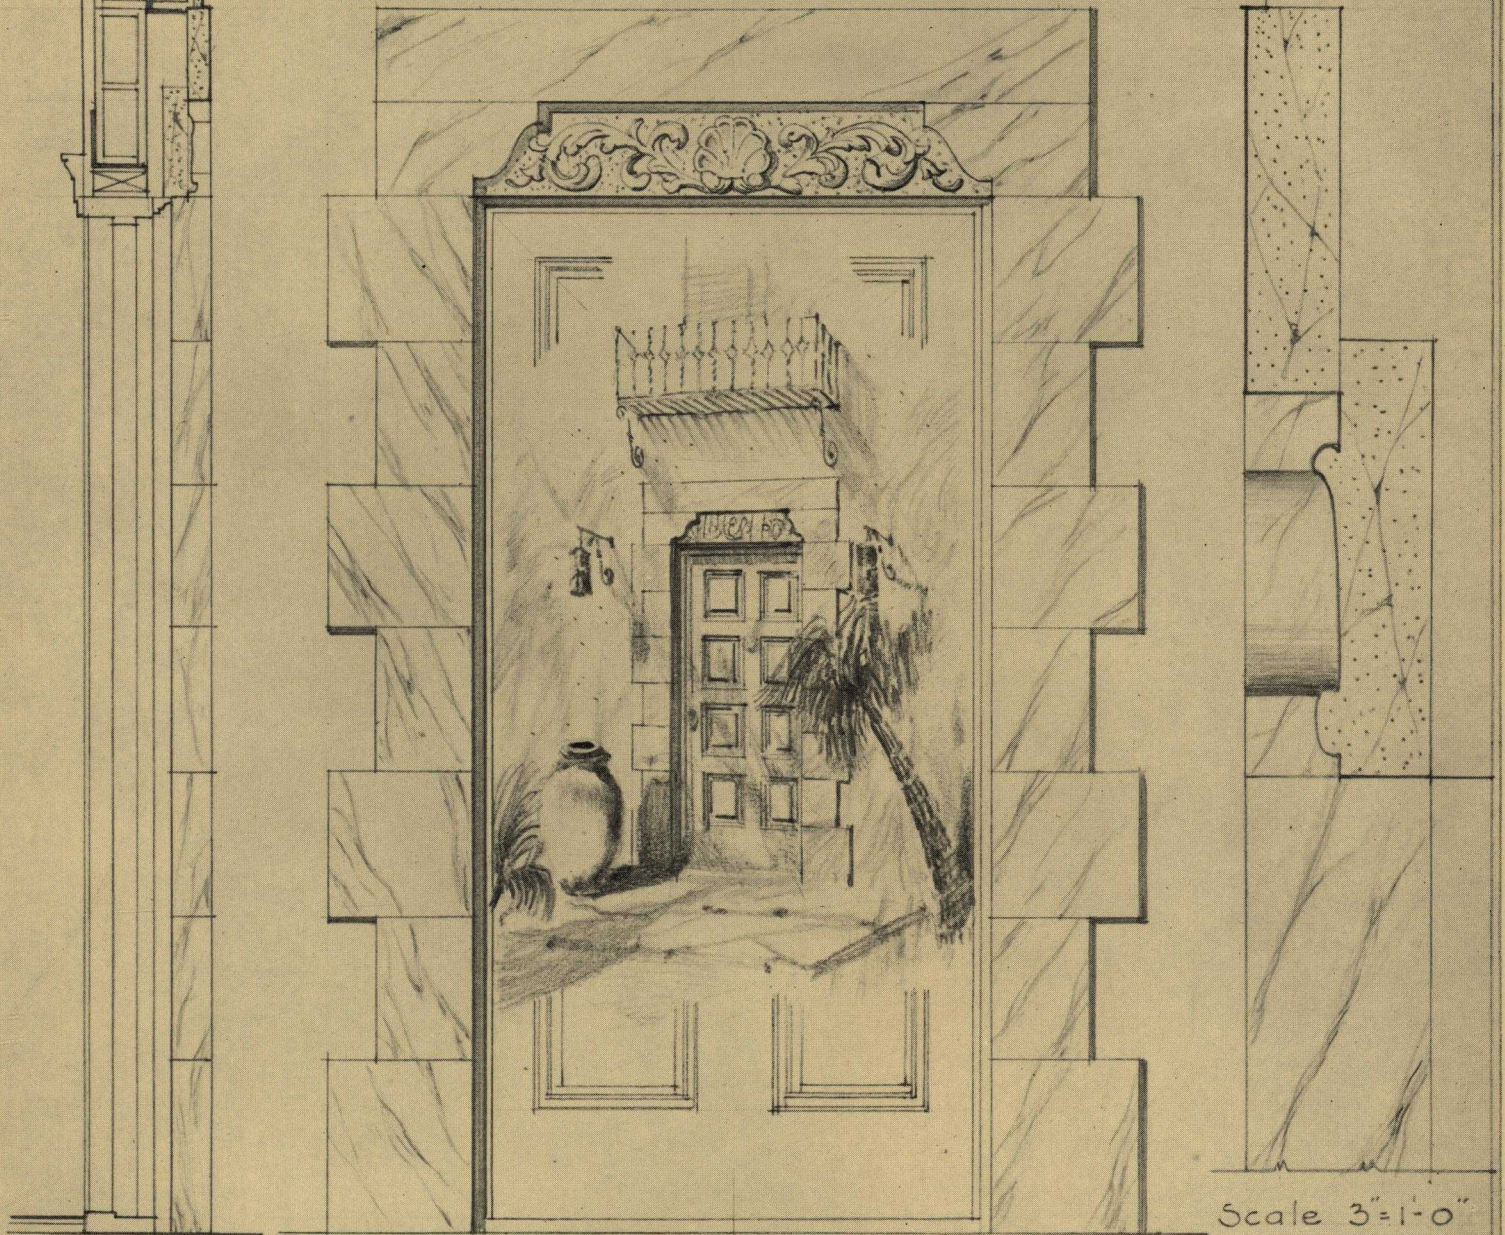

Scale 3"=1'-0"

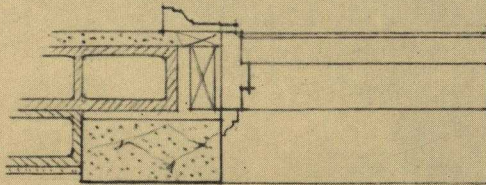

Scale $\frac{3}{4}$ "=1'-0"

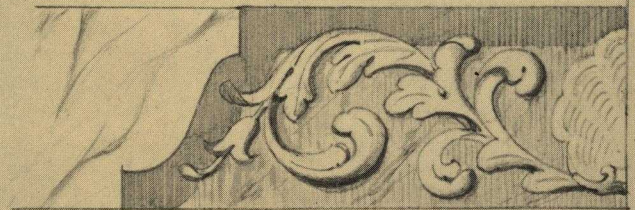

Scale $1\frac{1}{2}$ "=1'-0"


THE GEORGIA MARBLE COMPANY





TATE, GEORGIA

ATLANTA
Bona Allen Building

NEW YORK
1328 Broadway

CHICAGO
456 Monadnock Bldg.

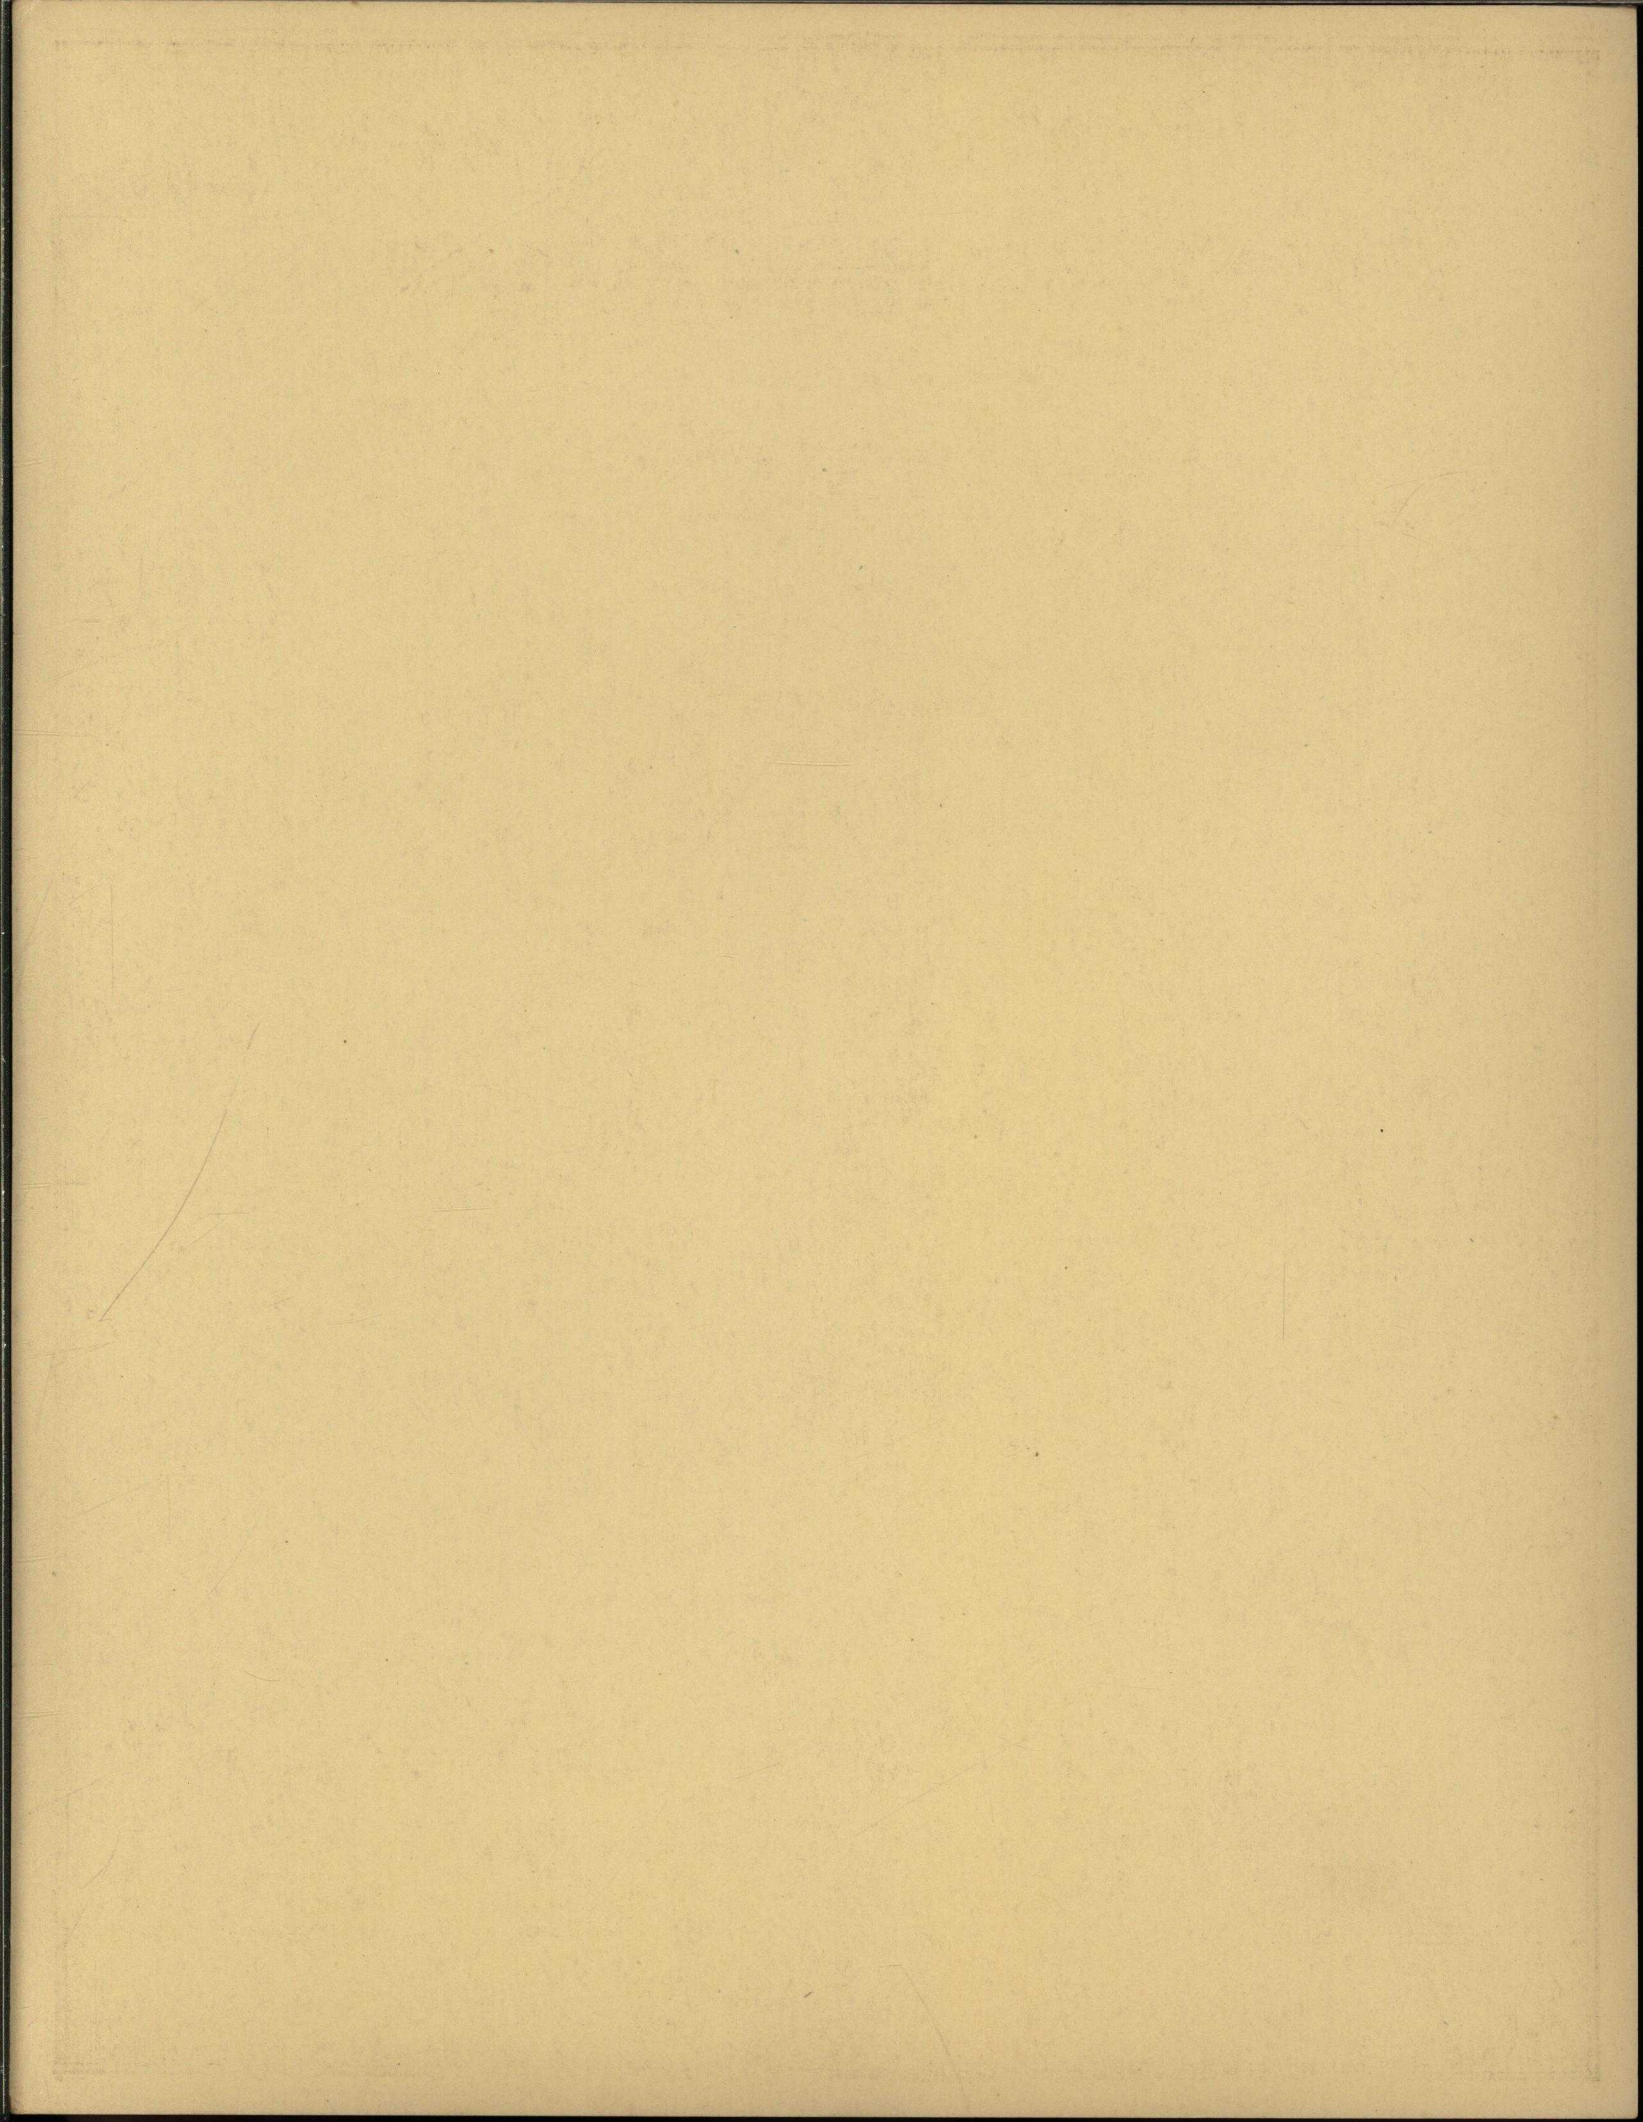


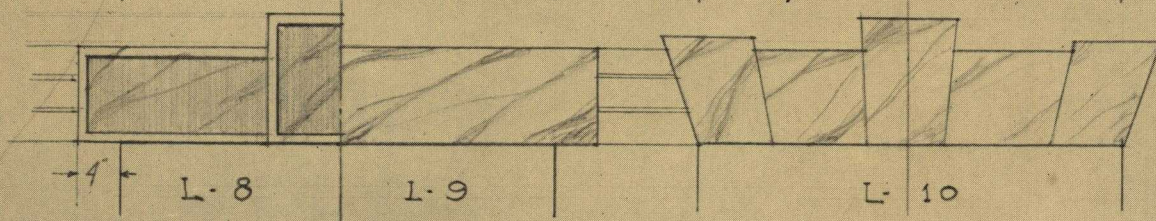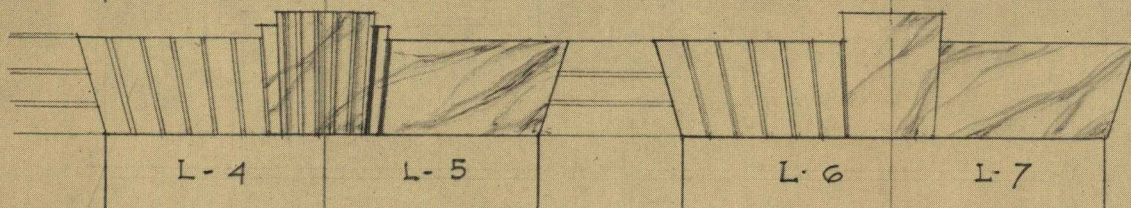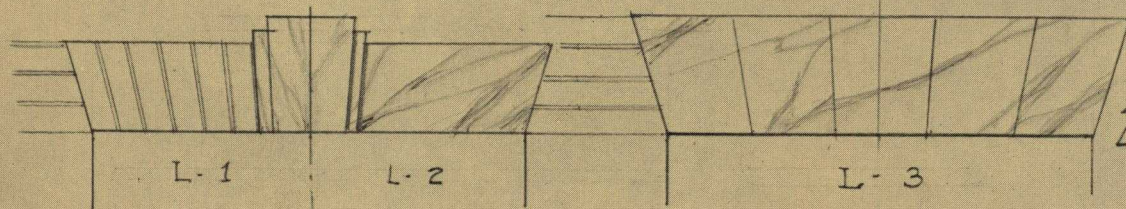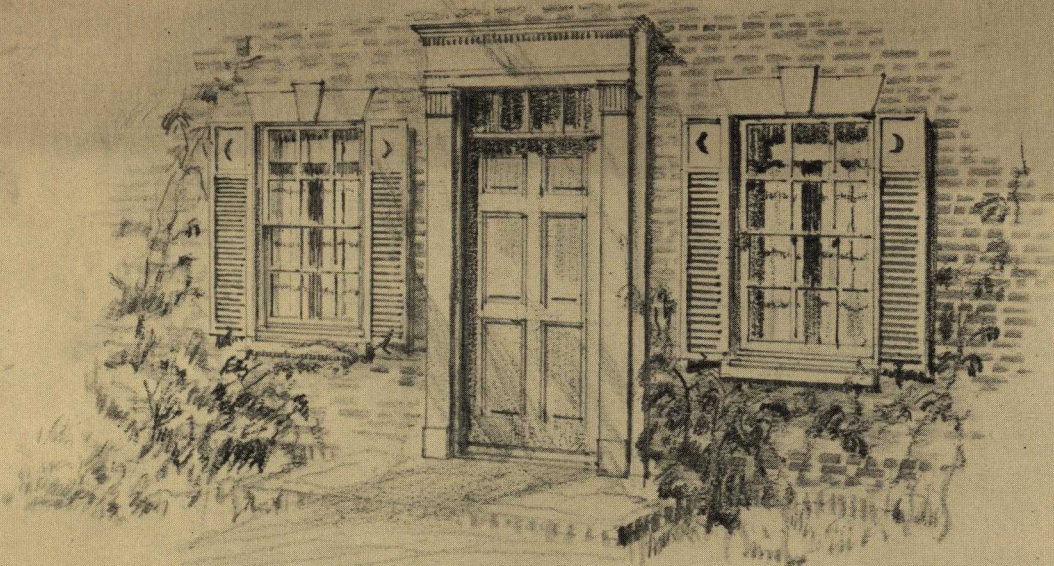

MARBLE SILLS & LINTELS

OPENINGS

2'-10"
3'-0"
3'-2"
3'-4"
3'-6"

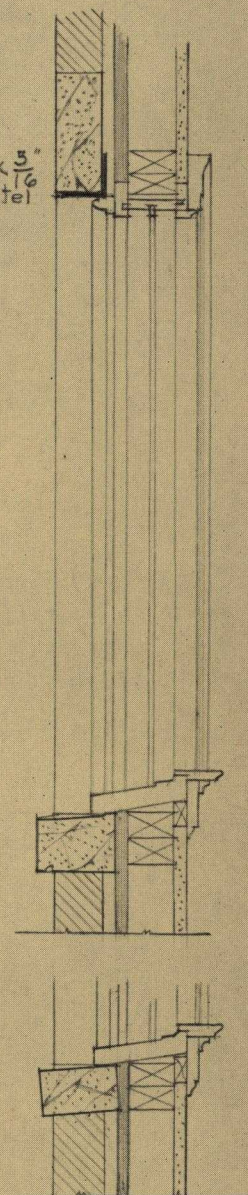

THE GEORGIA MARBLE COMPANY


TATE, GEORGIA

ATLANTA

Bona Allen Building


NEW YORK
1328 Broadway

CHICAGO
456 Monadnock Bldg.

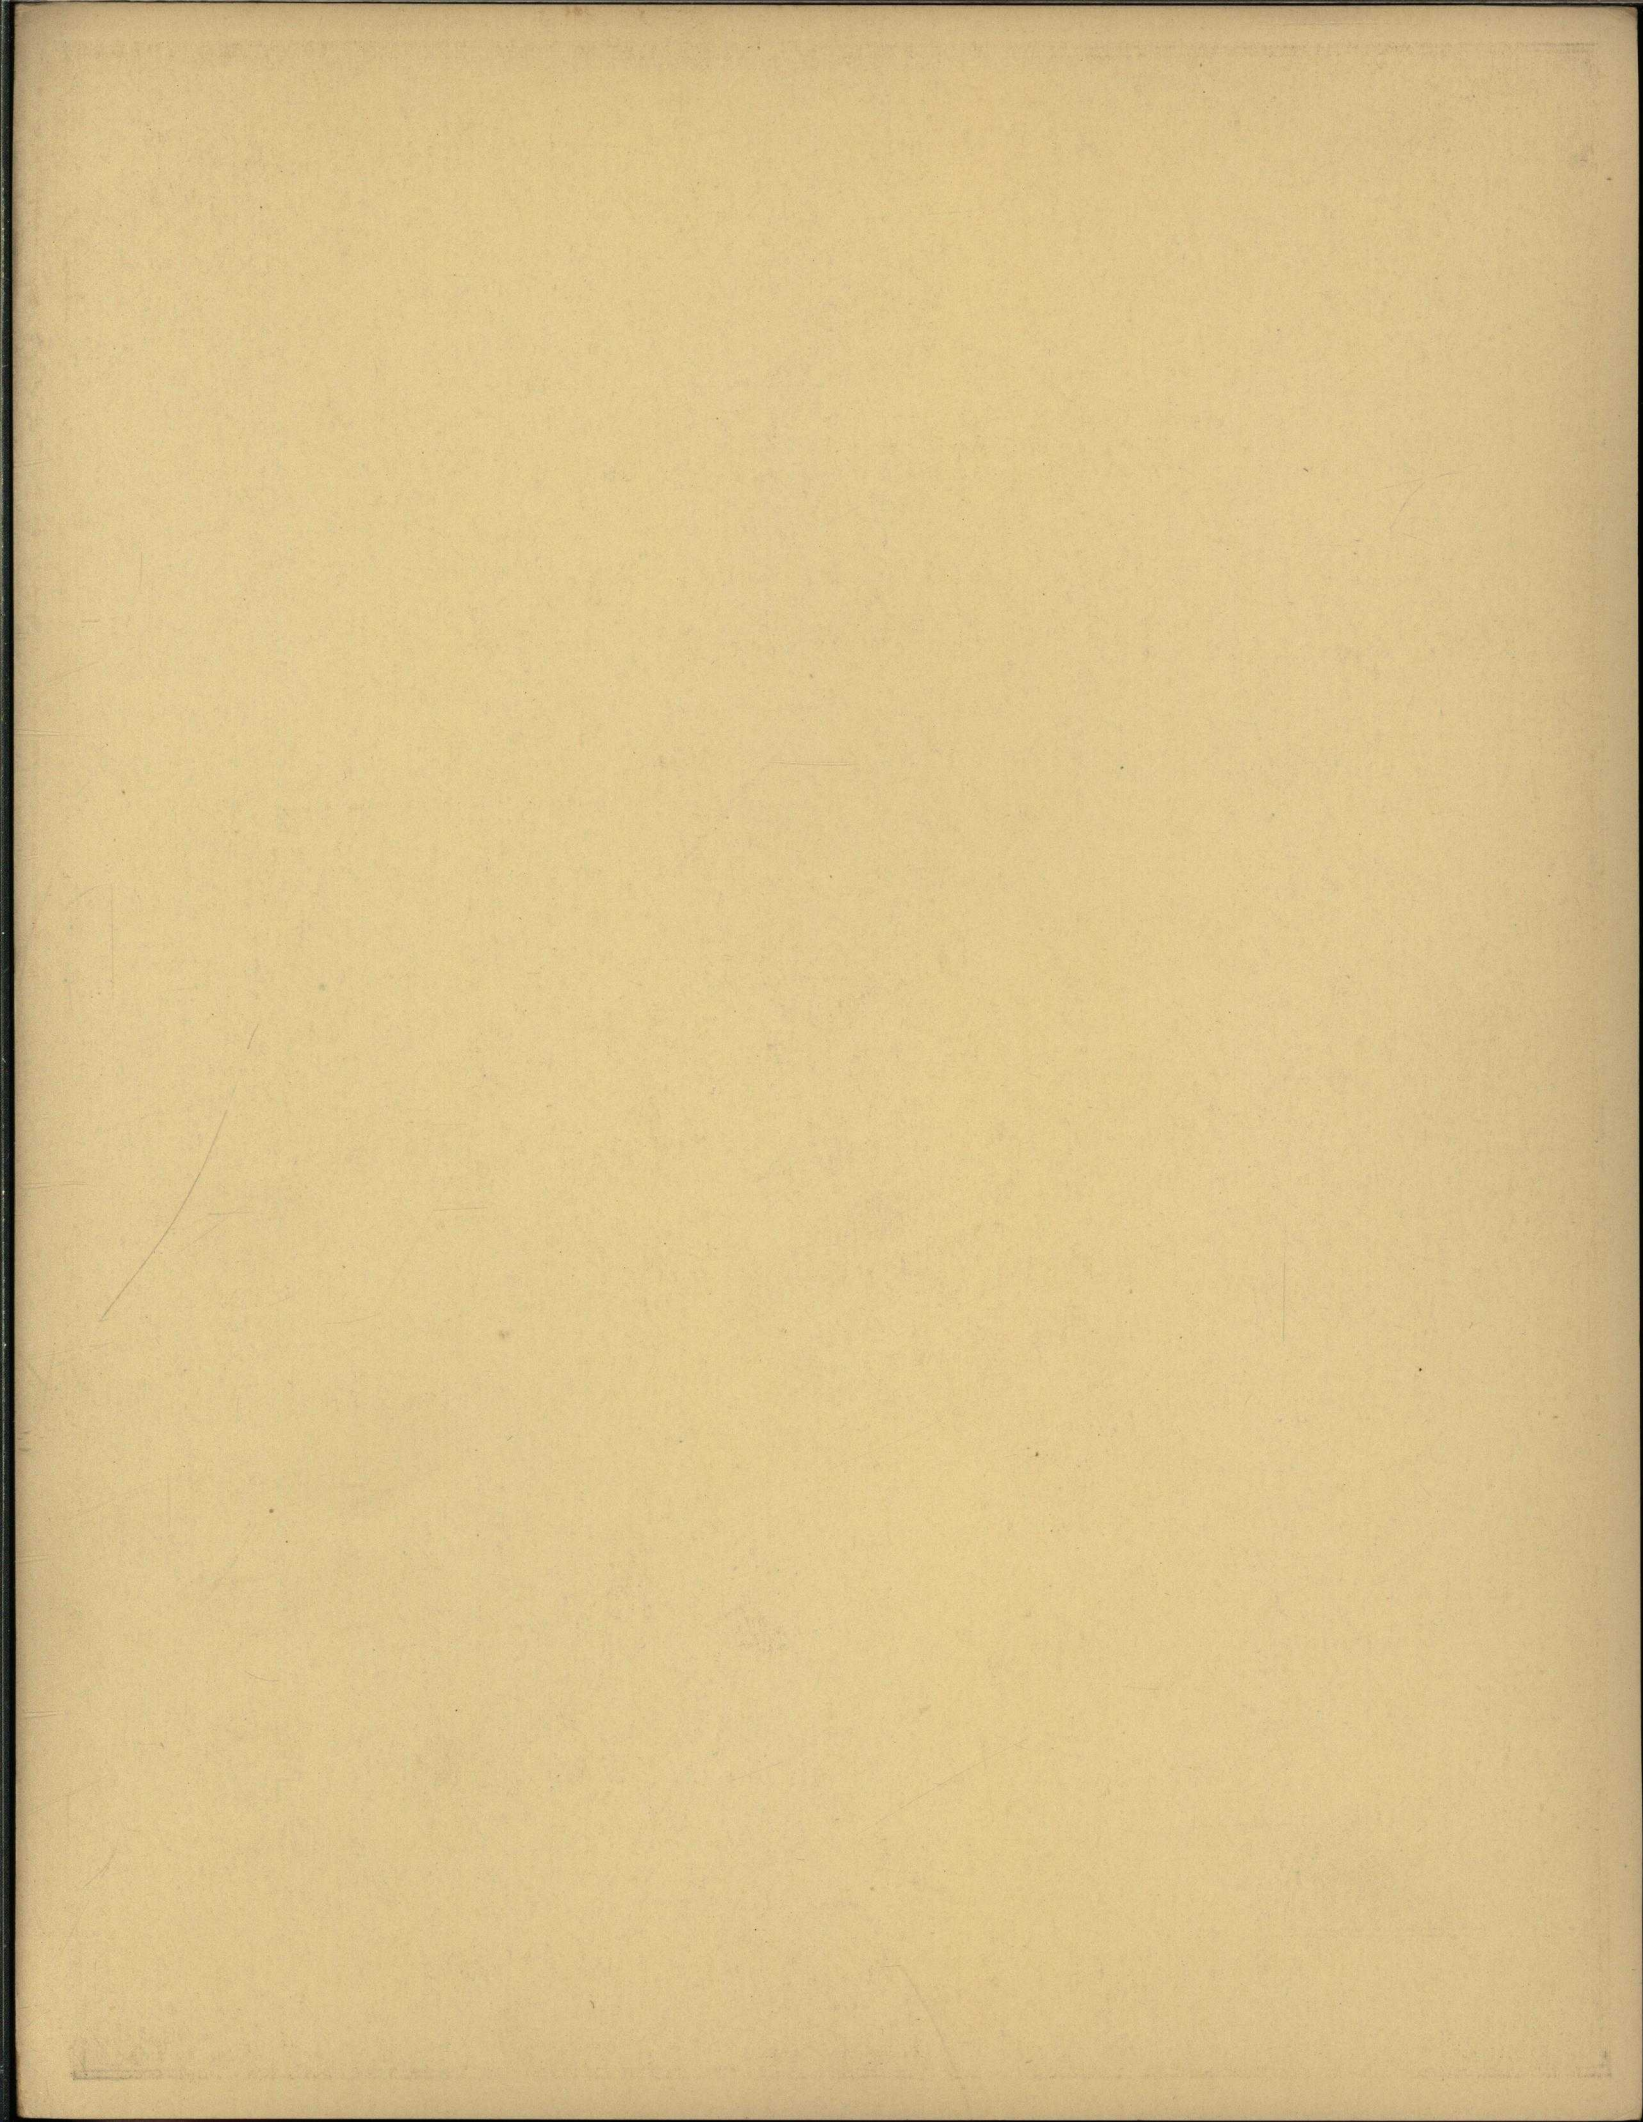


SIMPLE ITALIAN MANTEL


Design No. 101

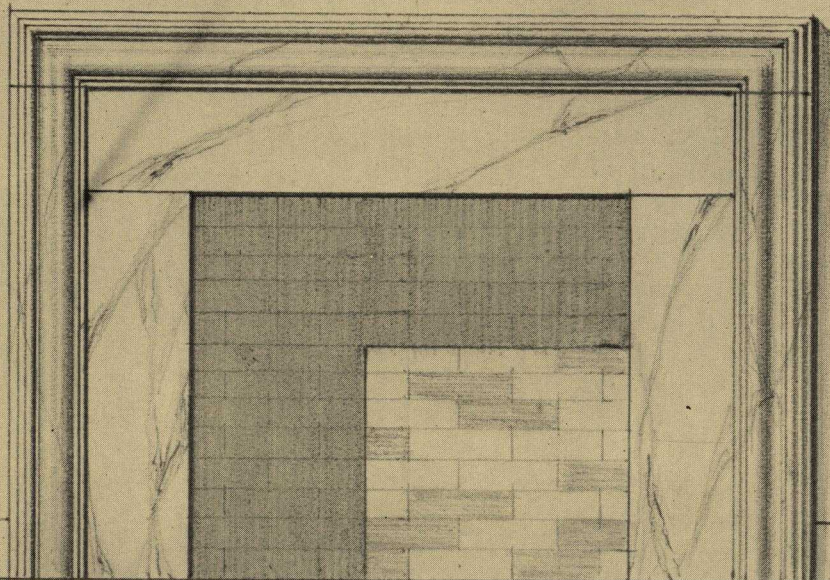


ELEVATION

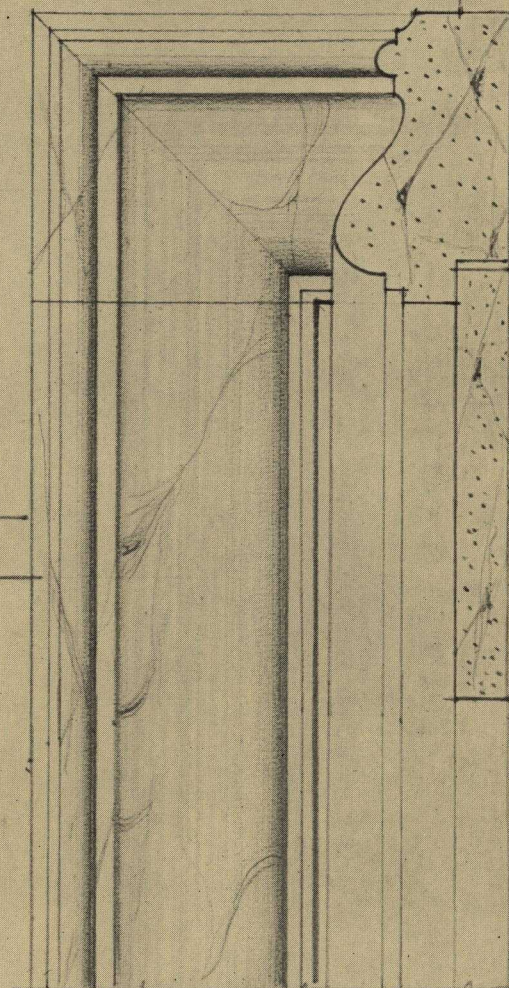

SECTION

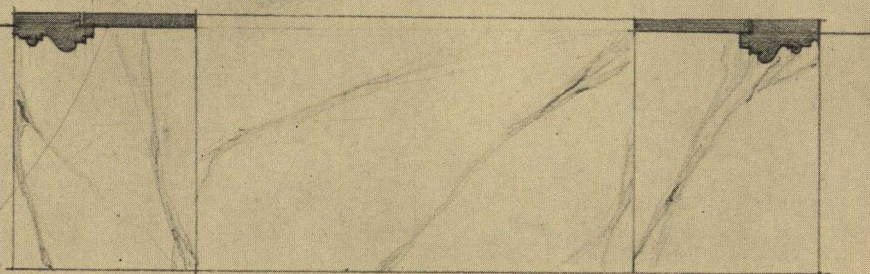

HEARTH
Scale $\frac{3}{4}$ "=1'-0"

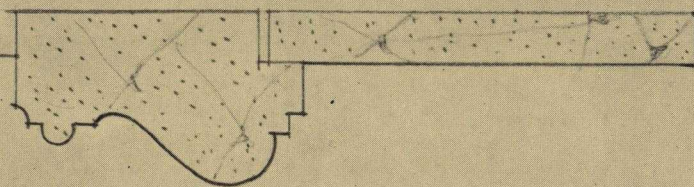

DETAILS
Scale 3"=1'-0"

Width of body — 5'-6"
Height of body — 4'-0"
Fire opening — 3'-0" x 2'-9"


THE GEORGIA MARBLE COMPANY

TATE, GEORGIA

ATLANTA
Bona Allen Building


NEW YORK
1328 Broadway

CHICAGO
456 Monadnock Bldg.

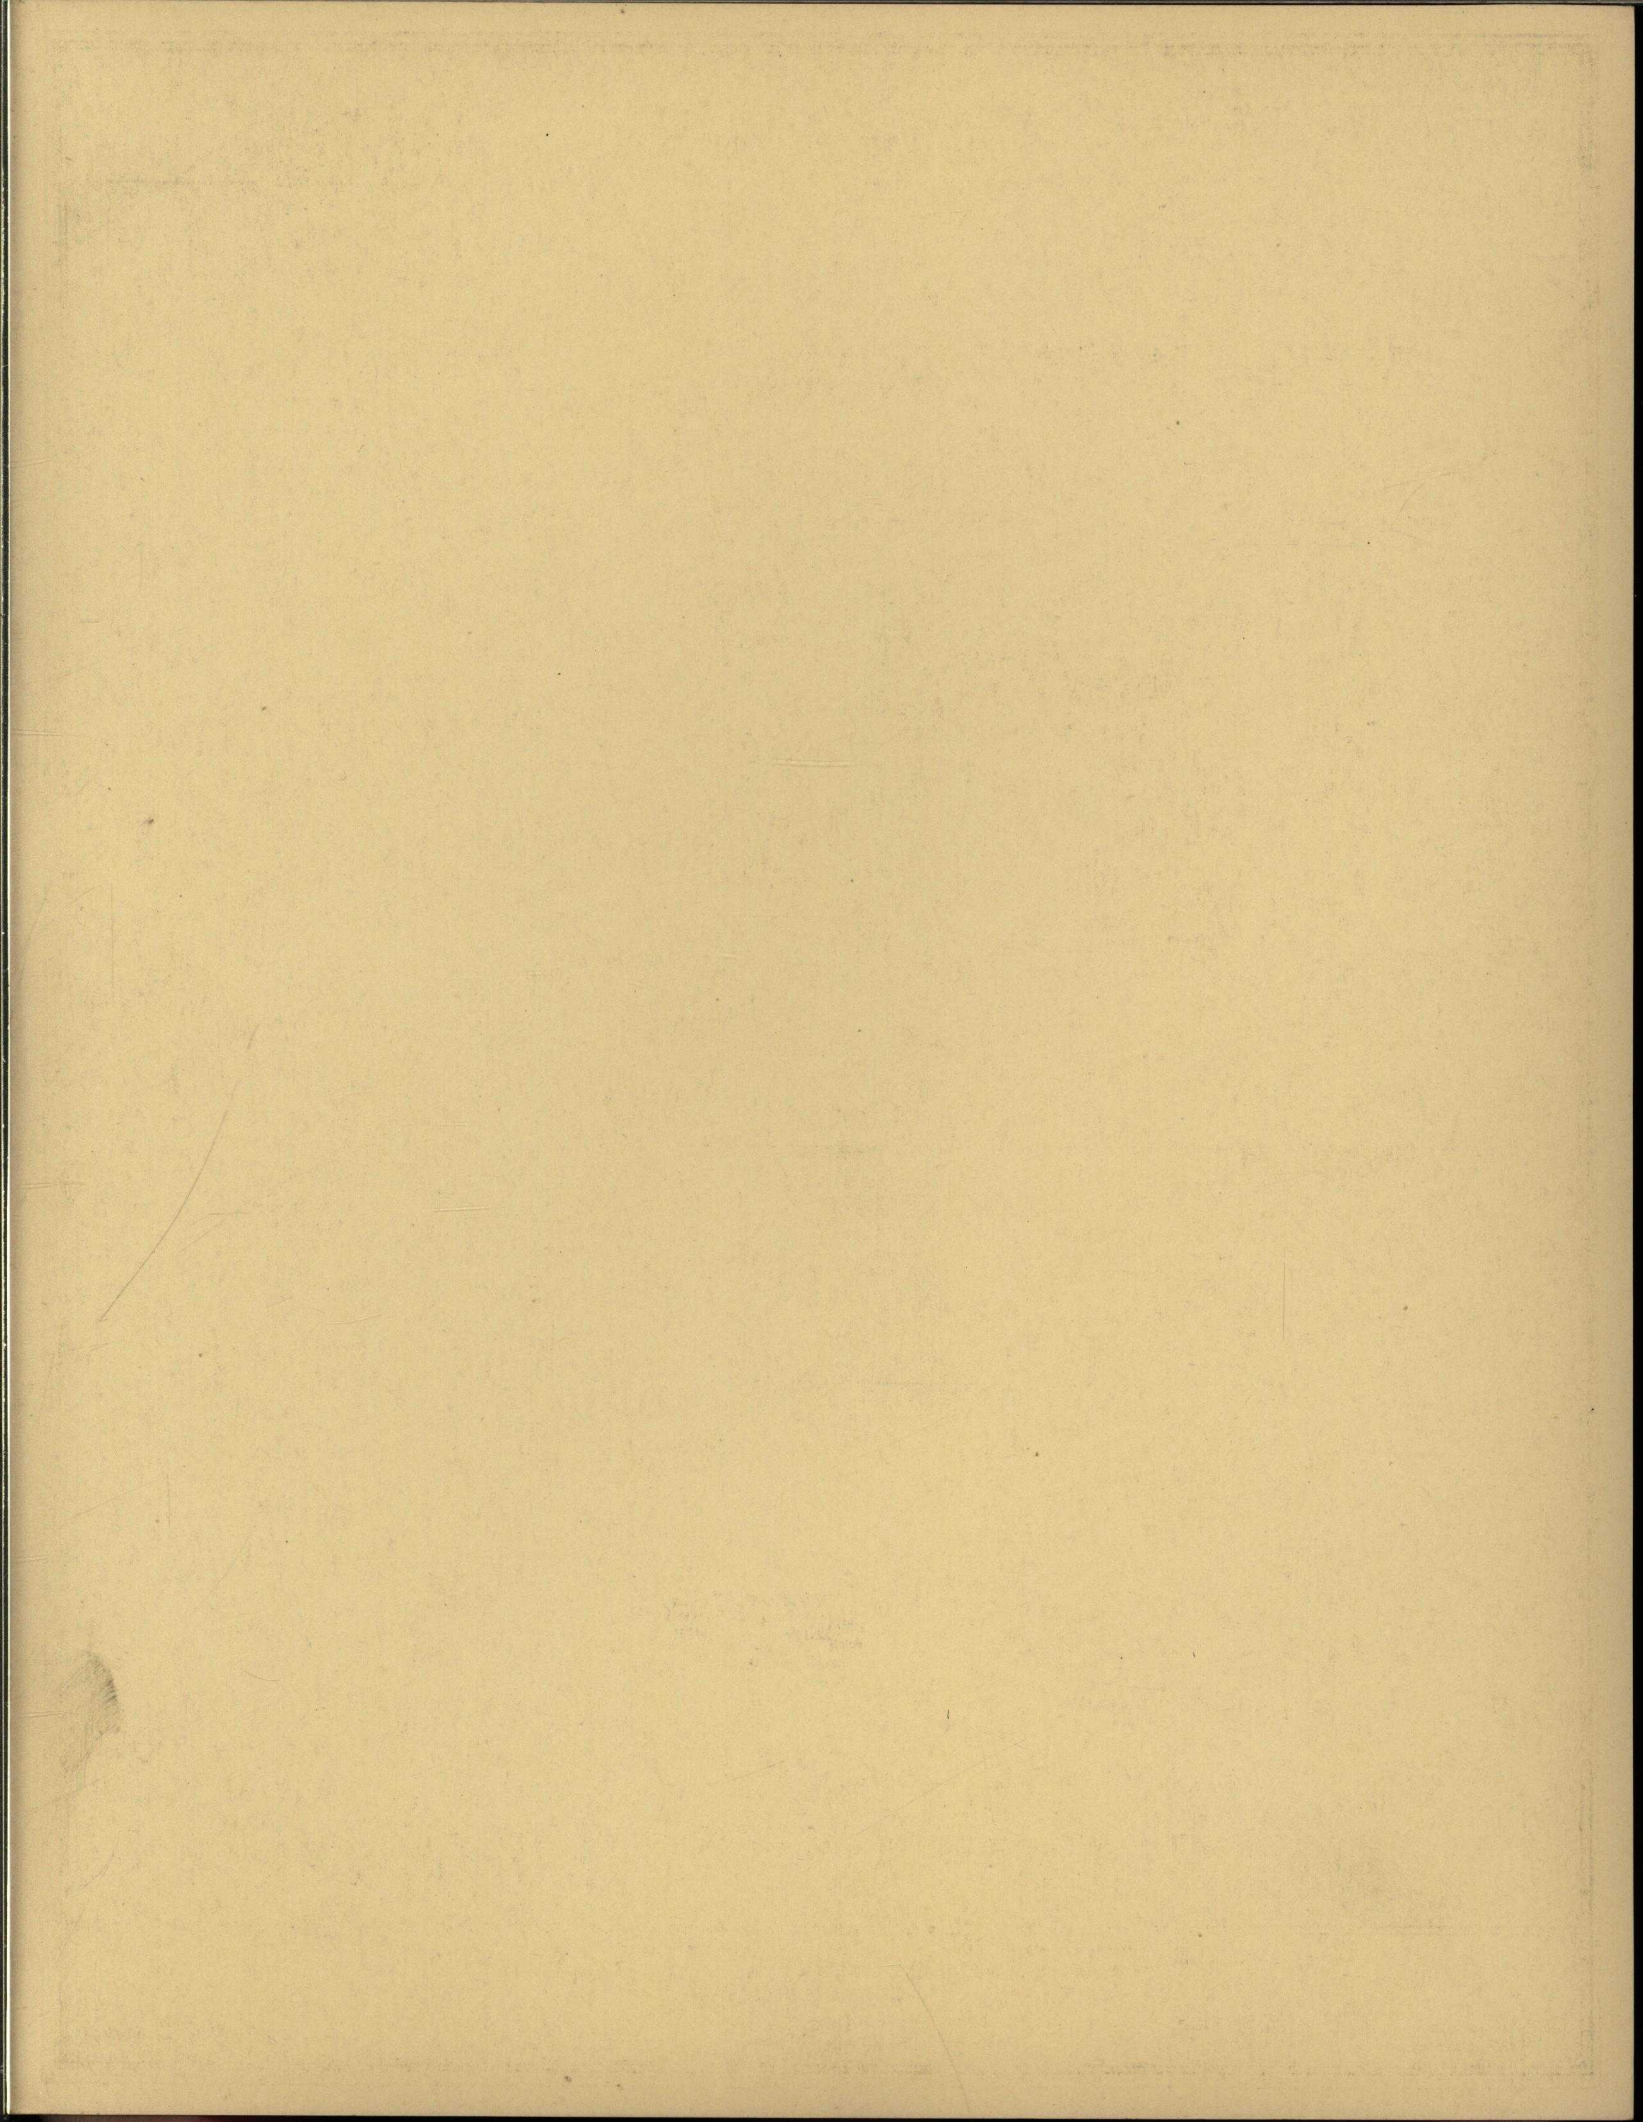


MODIFIED 18TH CENTURY ENGLISH MANTEL


Design No. 102

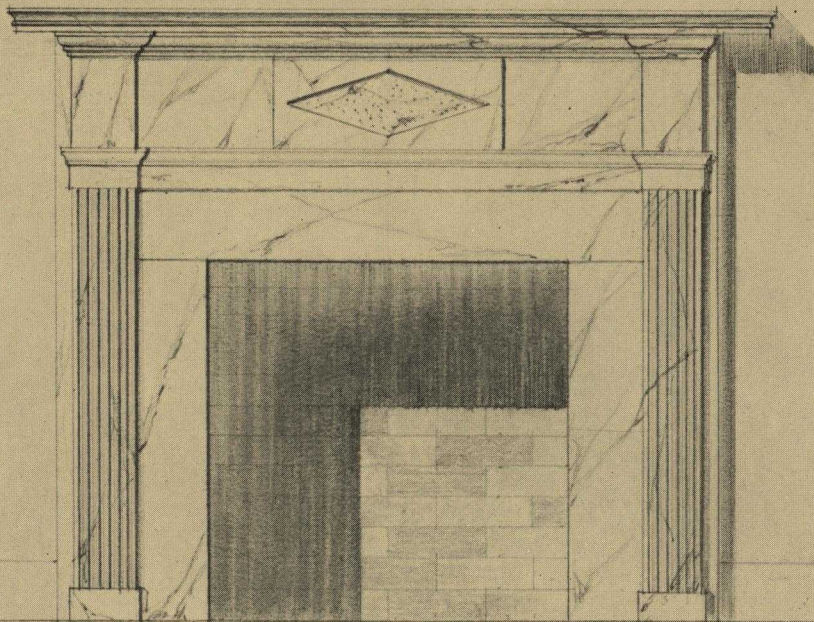


ELEVATION

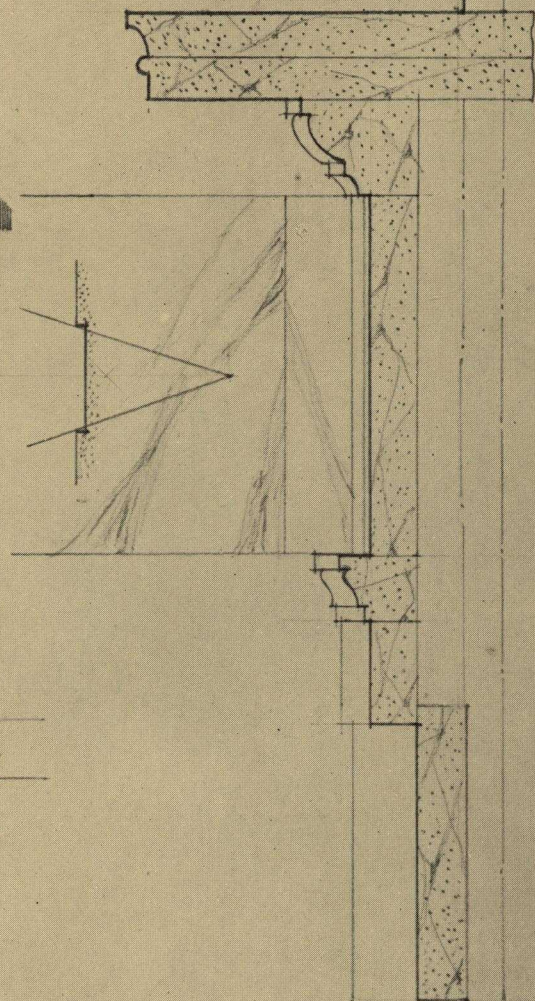

SECTION

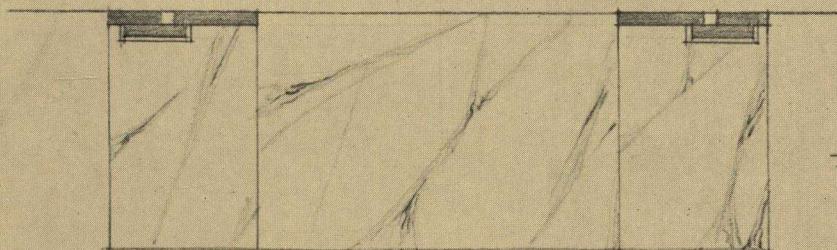

HEARTH
Scale $\frac{3}{4}$ "=1'-0"

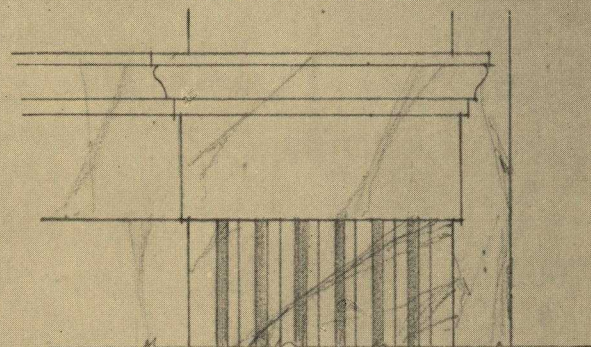

DETAILS
Scale 3"=1'-0"

Width of shelf — 5'-0"
Height of shelf — 4'-2 $\frac{3}{4}$ "
Width of body — 4'-6 $\frac{1}{2}$ "
Fire opening — 2'-6" x 2'-6"

THE GEORGIA MARBLE COMPANY

TATE, GEORGIA

ATLANTA


Bona Allen Building

NEW YORK
1328 Broadway


CHICAGO
456 Monadnock Bldg.

GEORGIAN PERIOD MANTEL


Design No. 103

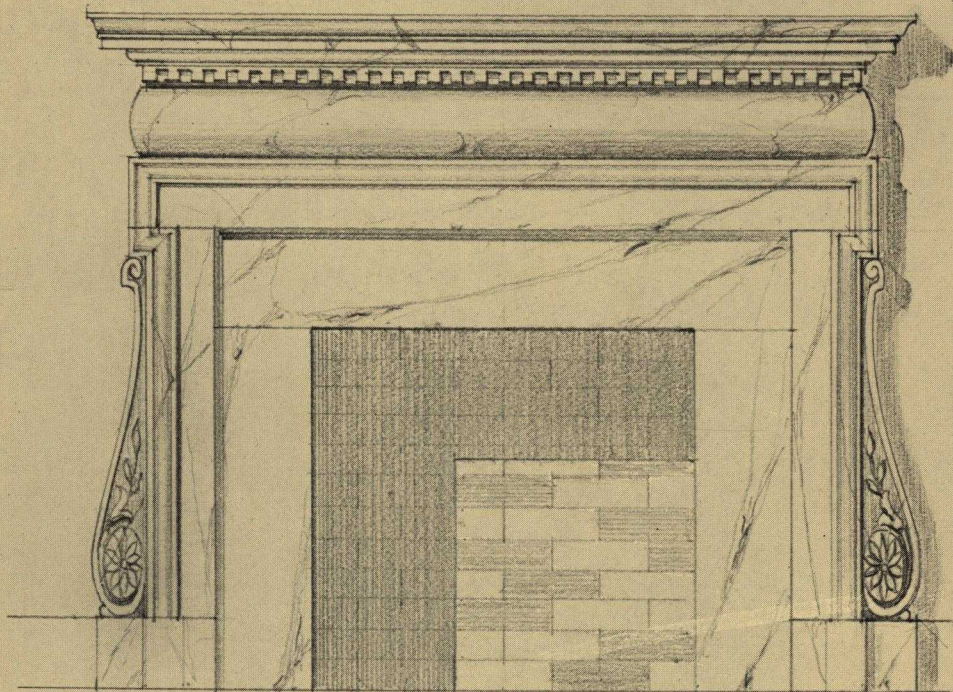


ELEVATION

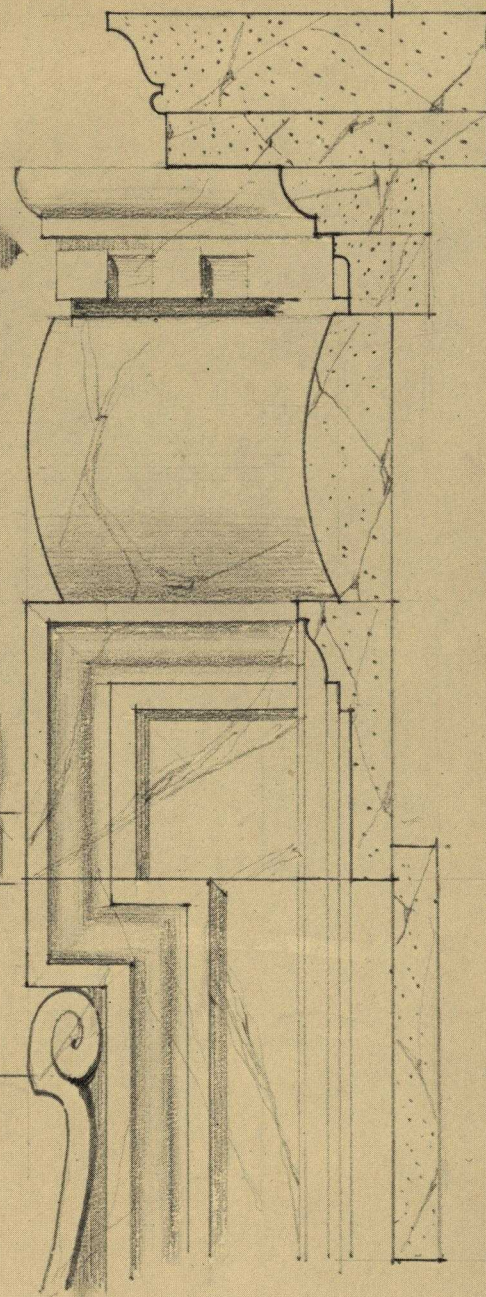

SECTION

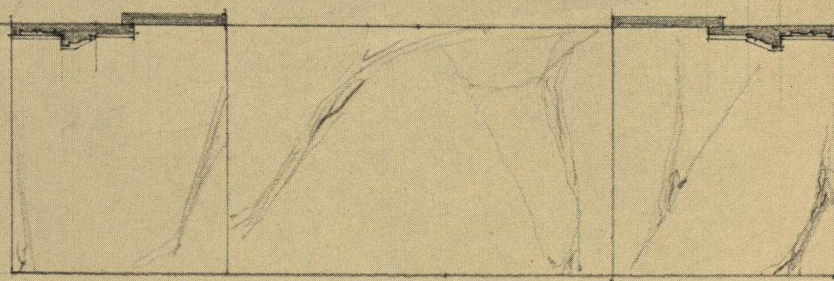

HEARTH
Scale $\frac{3}{4}$ " = 1'-0"

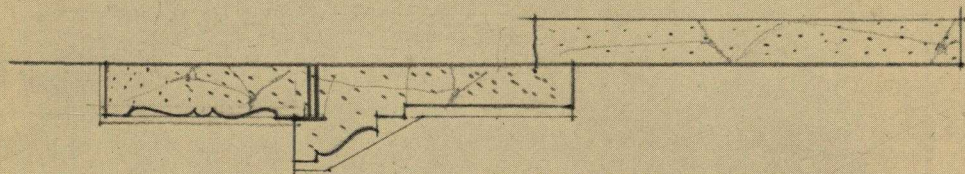

DETAILS
Scale 3" = 1'-0"

Width of shelf — 5'-9"
Height of shelf — 4'-8"
Width of body — 5'-0"
Fire Opening — 2'-6" x 2'-8"

THE GEORGIA MARBLE COMPANY


TATE, GEORGIA

ATLANTA


Bona Allen Building

NEW YORK
1328 Broadway


CHICAGO
456 Monadnock Bldg.

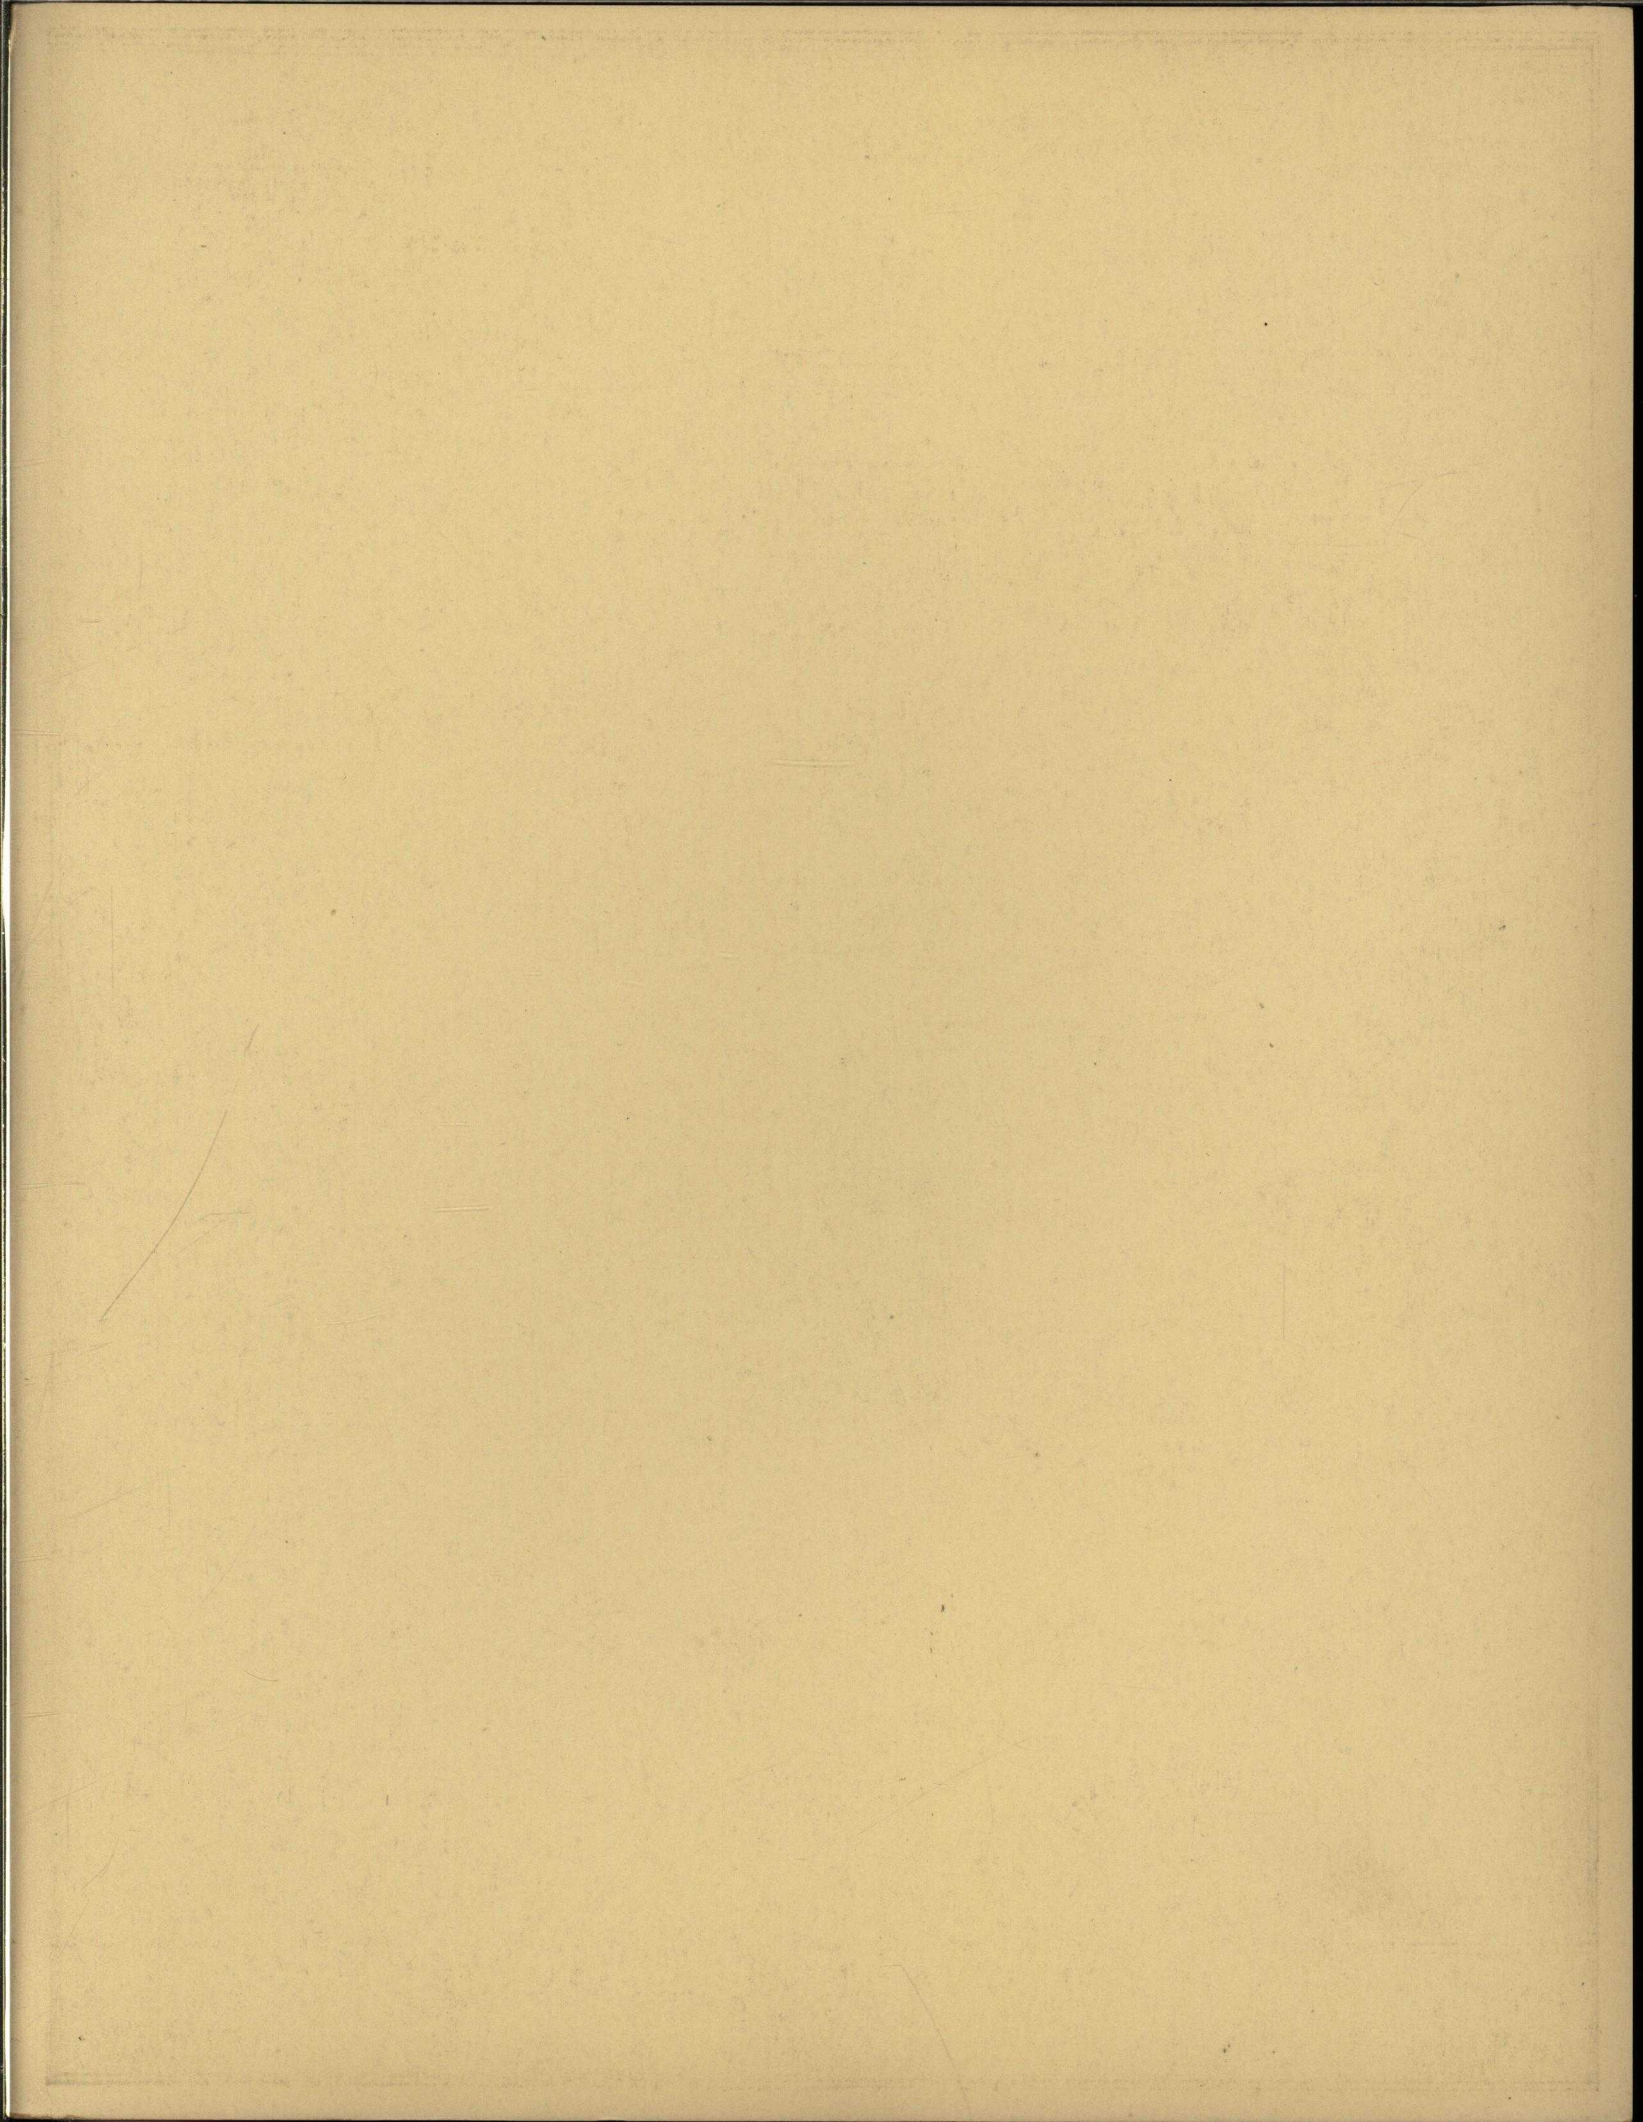


EARLY ENGLISH
MANTEL
Design No. 104.

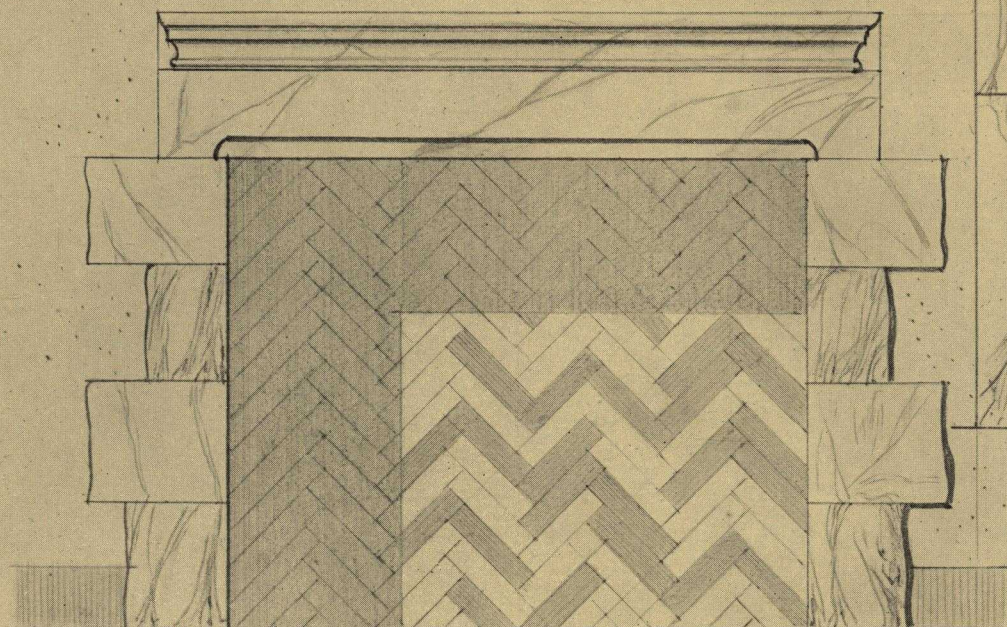


ELEVATION

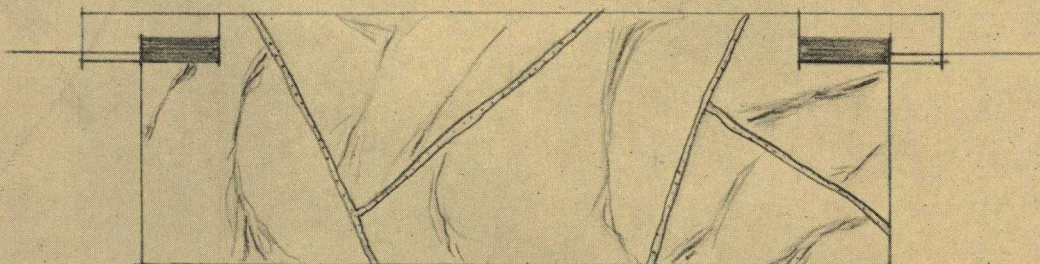

HEARTH
Scale $3\frac{3}{4}'' = 1'-0''$

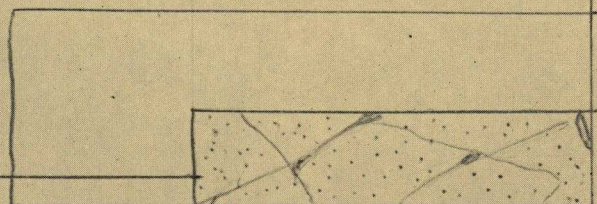

DETAILS
Scale $3'' = 1'-0''$

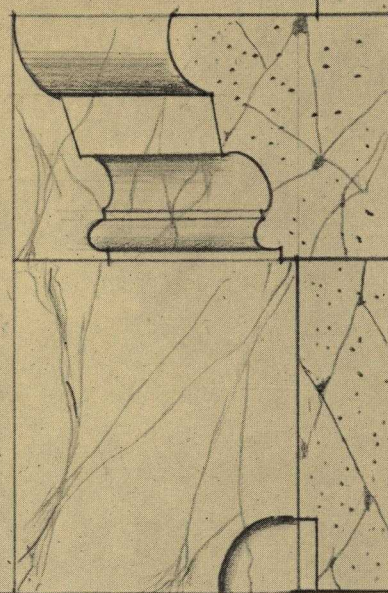

Height of body - 4'-4"
Width of body - 5'-0"
Fire opening - 3'-4" x 4'-0"


THE GEORGIA MARBLE COMPANY

TATE, GEORGIA

ATLANTA
Bona Allen Building


NEW YORK
1328 Broadway

CHICAGO
456 Monadnock Bldg.

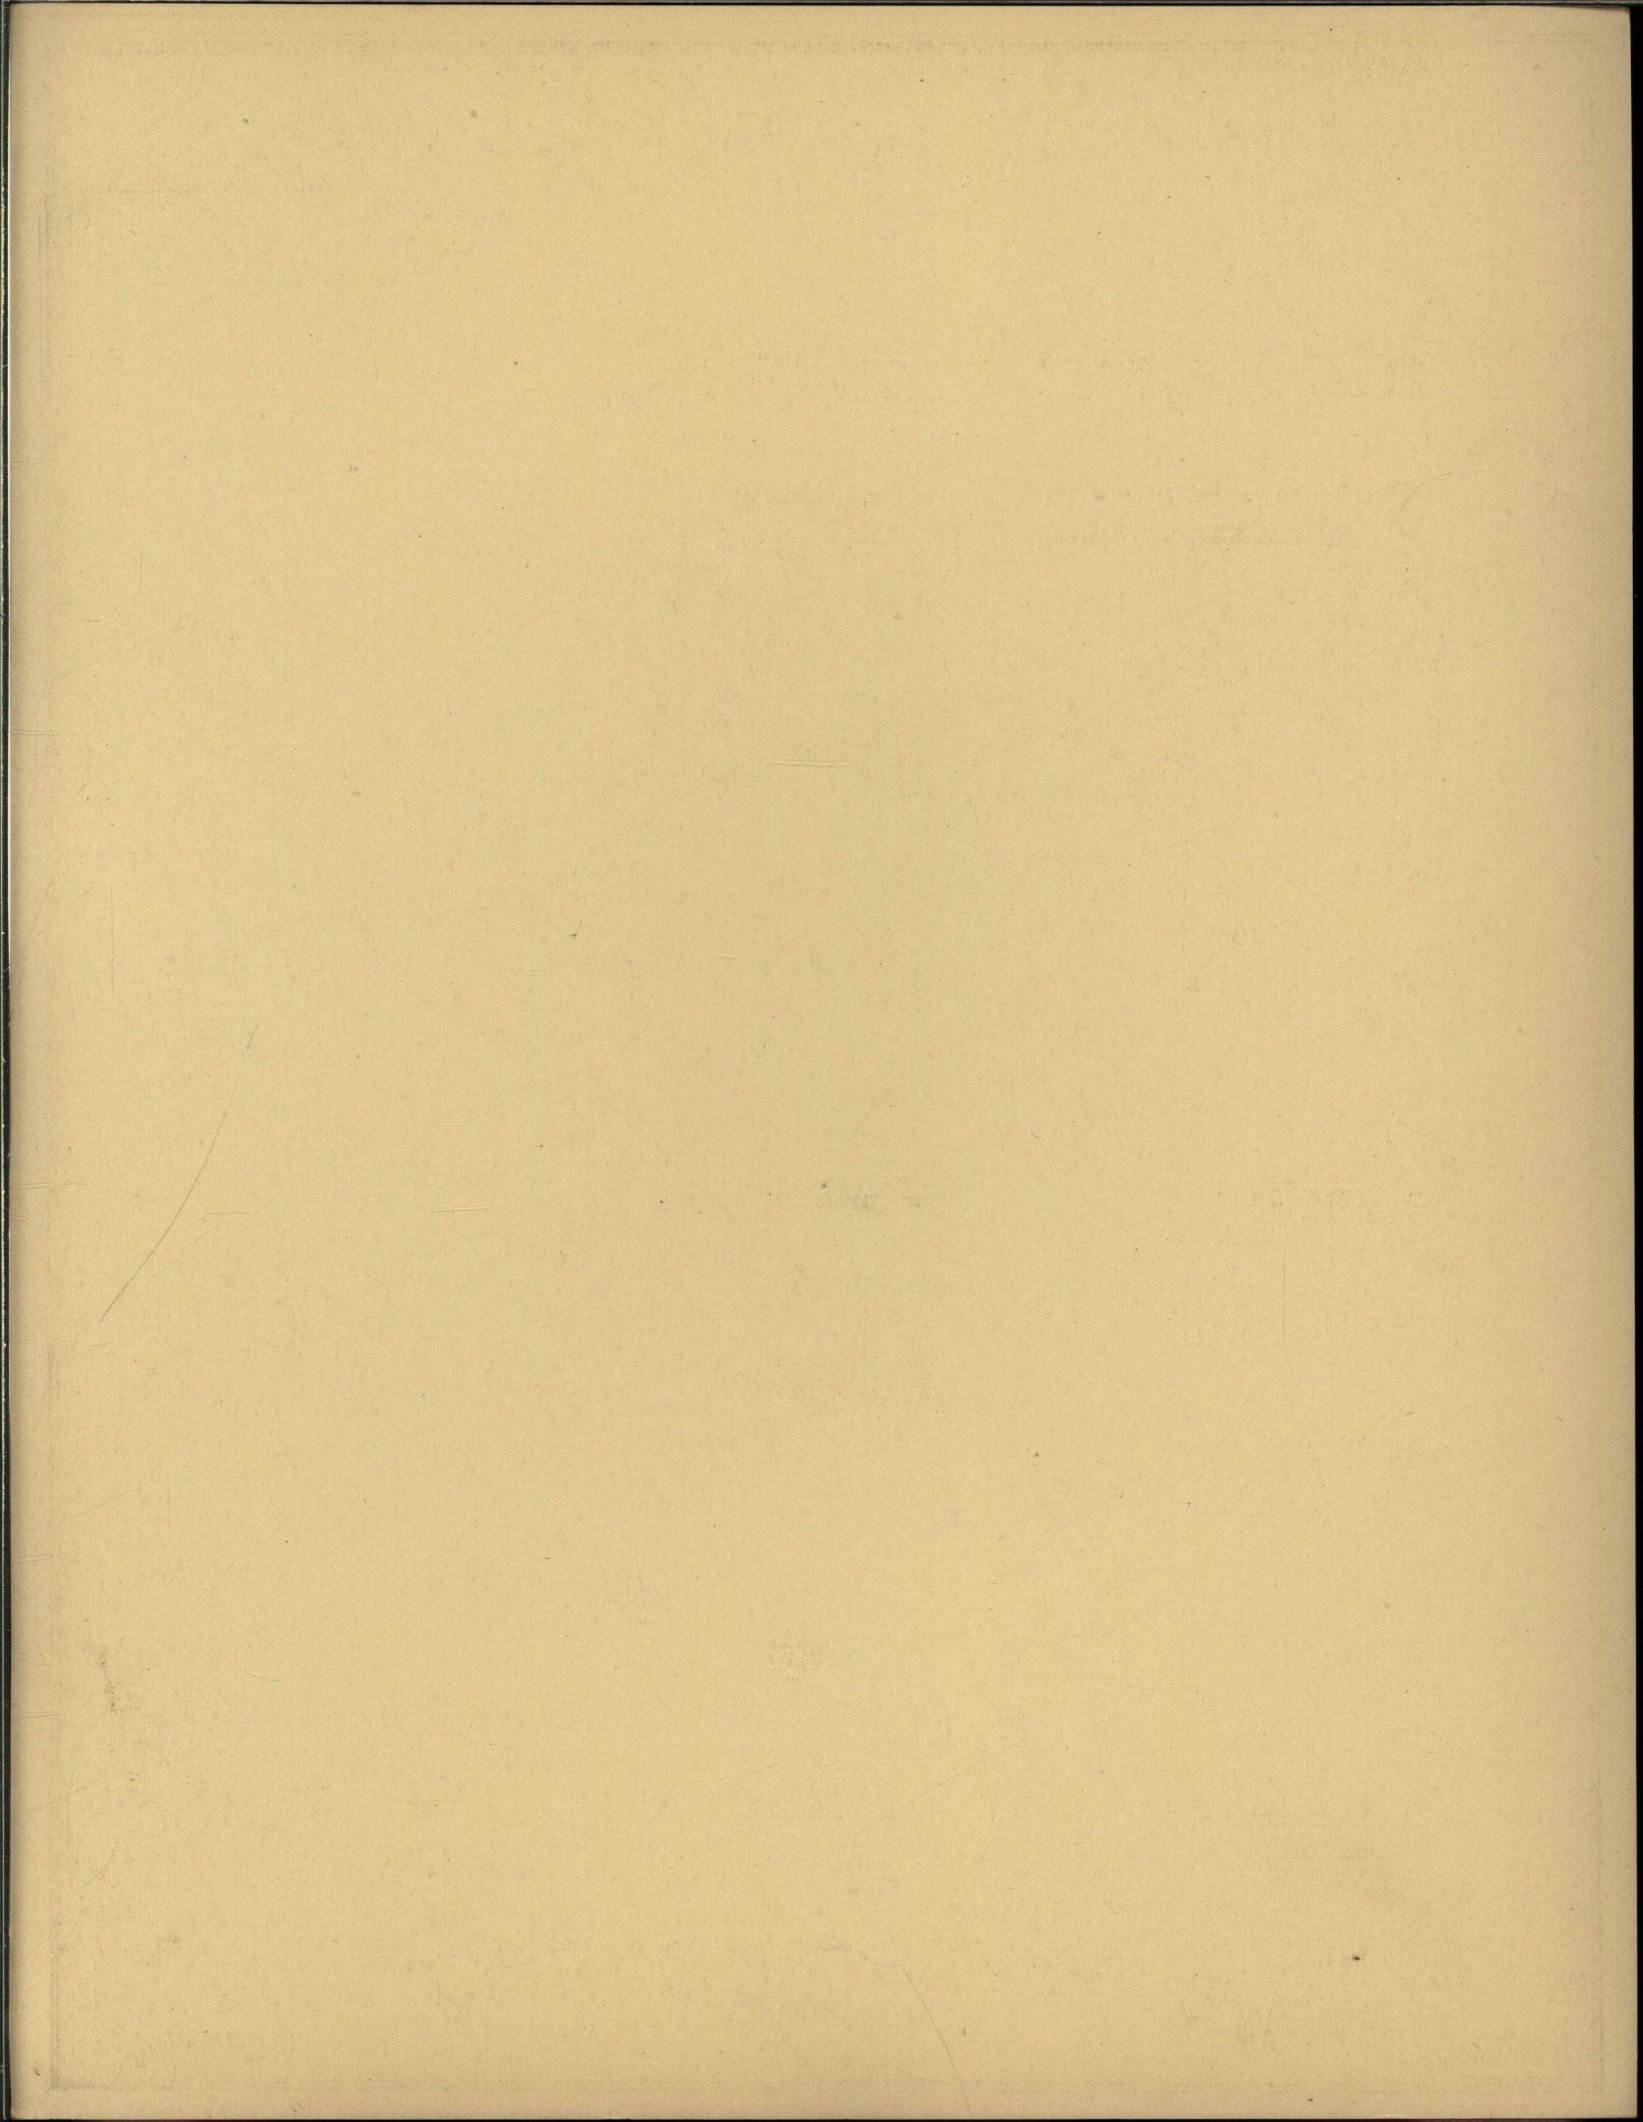


COLONIAL MANTEL

Design No. 105

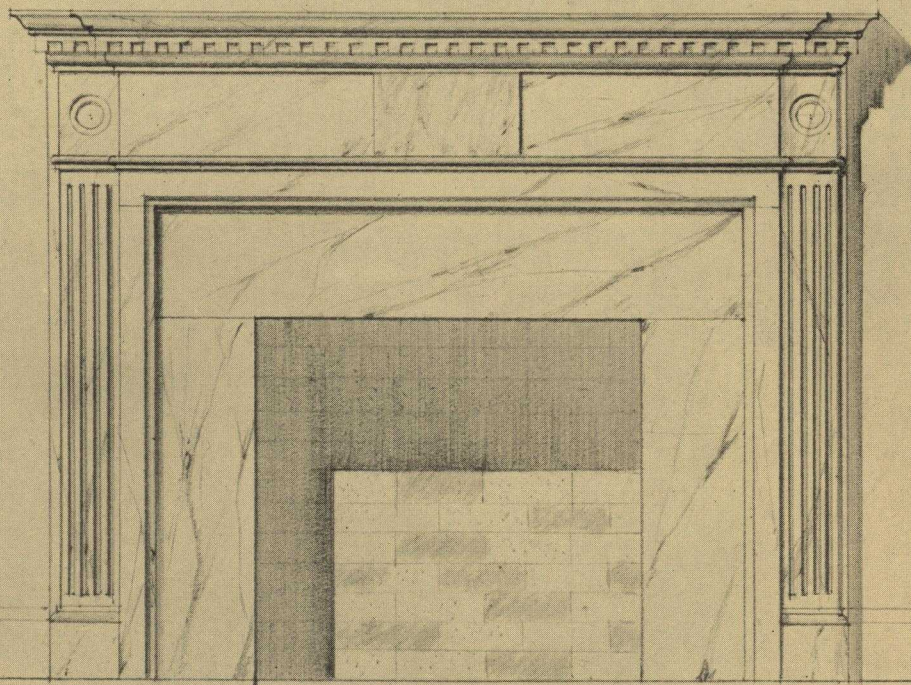

ELEVATION

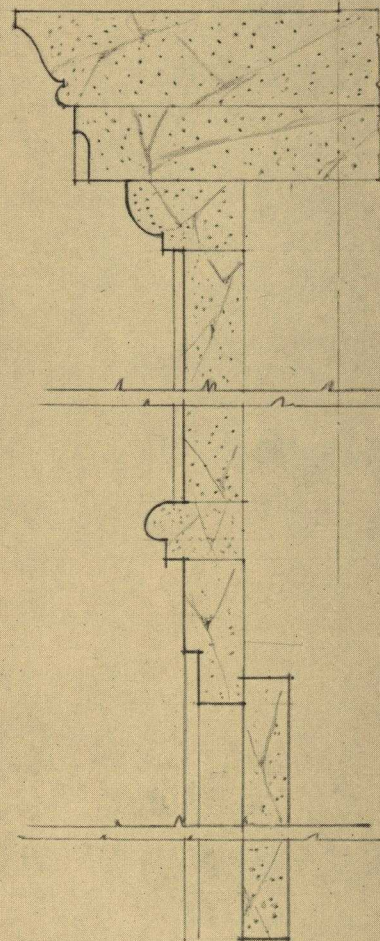


SECTION



HEARTH

Scale $3\frac{3}{4}" = 1'-0"$

DETAILS
Scale $3" = 1'-0"$

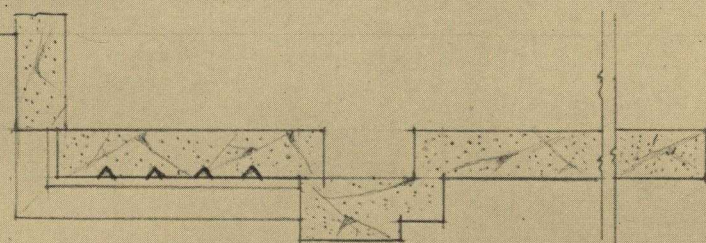

SECTION

Width of shelf - 6'-0"
Height of shelf - 4'-7"
Width of body - 5'-6 $\frac{3}{4}$ "
Fire opening - 2'-6" x 2'-8"

THE GEORGIA MARBLE COMPANY


TATE, GEORGIA

ATLANTA

Bona Allen Building


NEW YORK
1328 Broadway

CHICAGO
456 Monadnock Bldg.

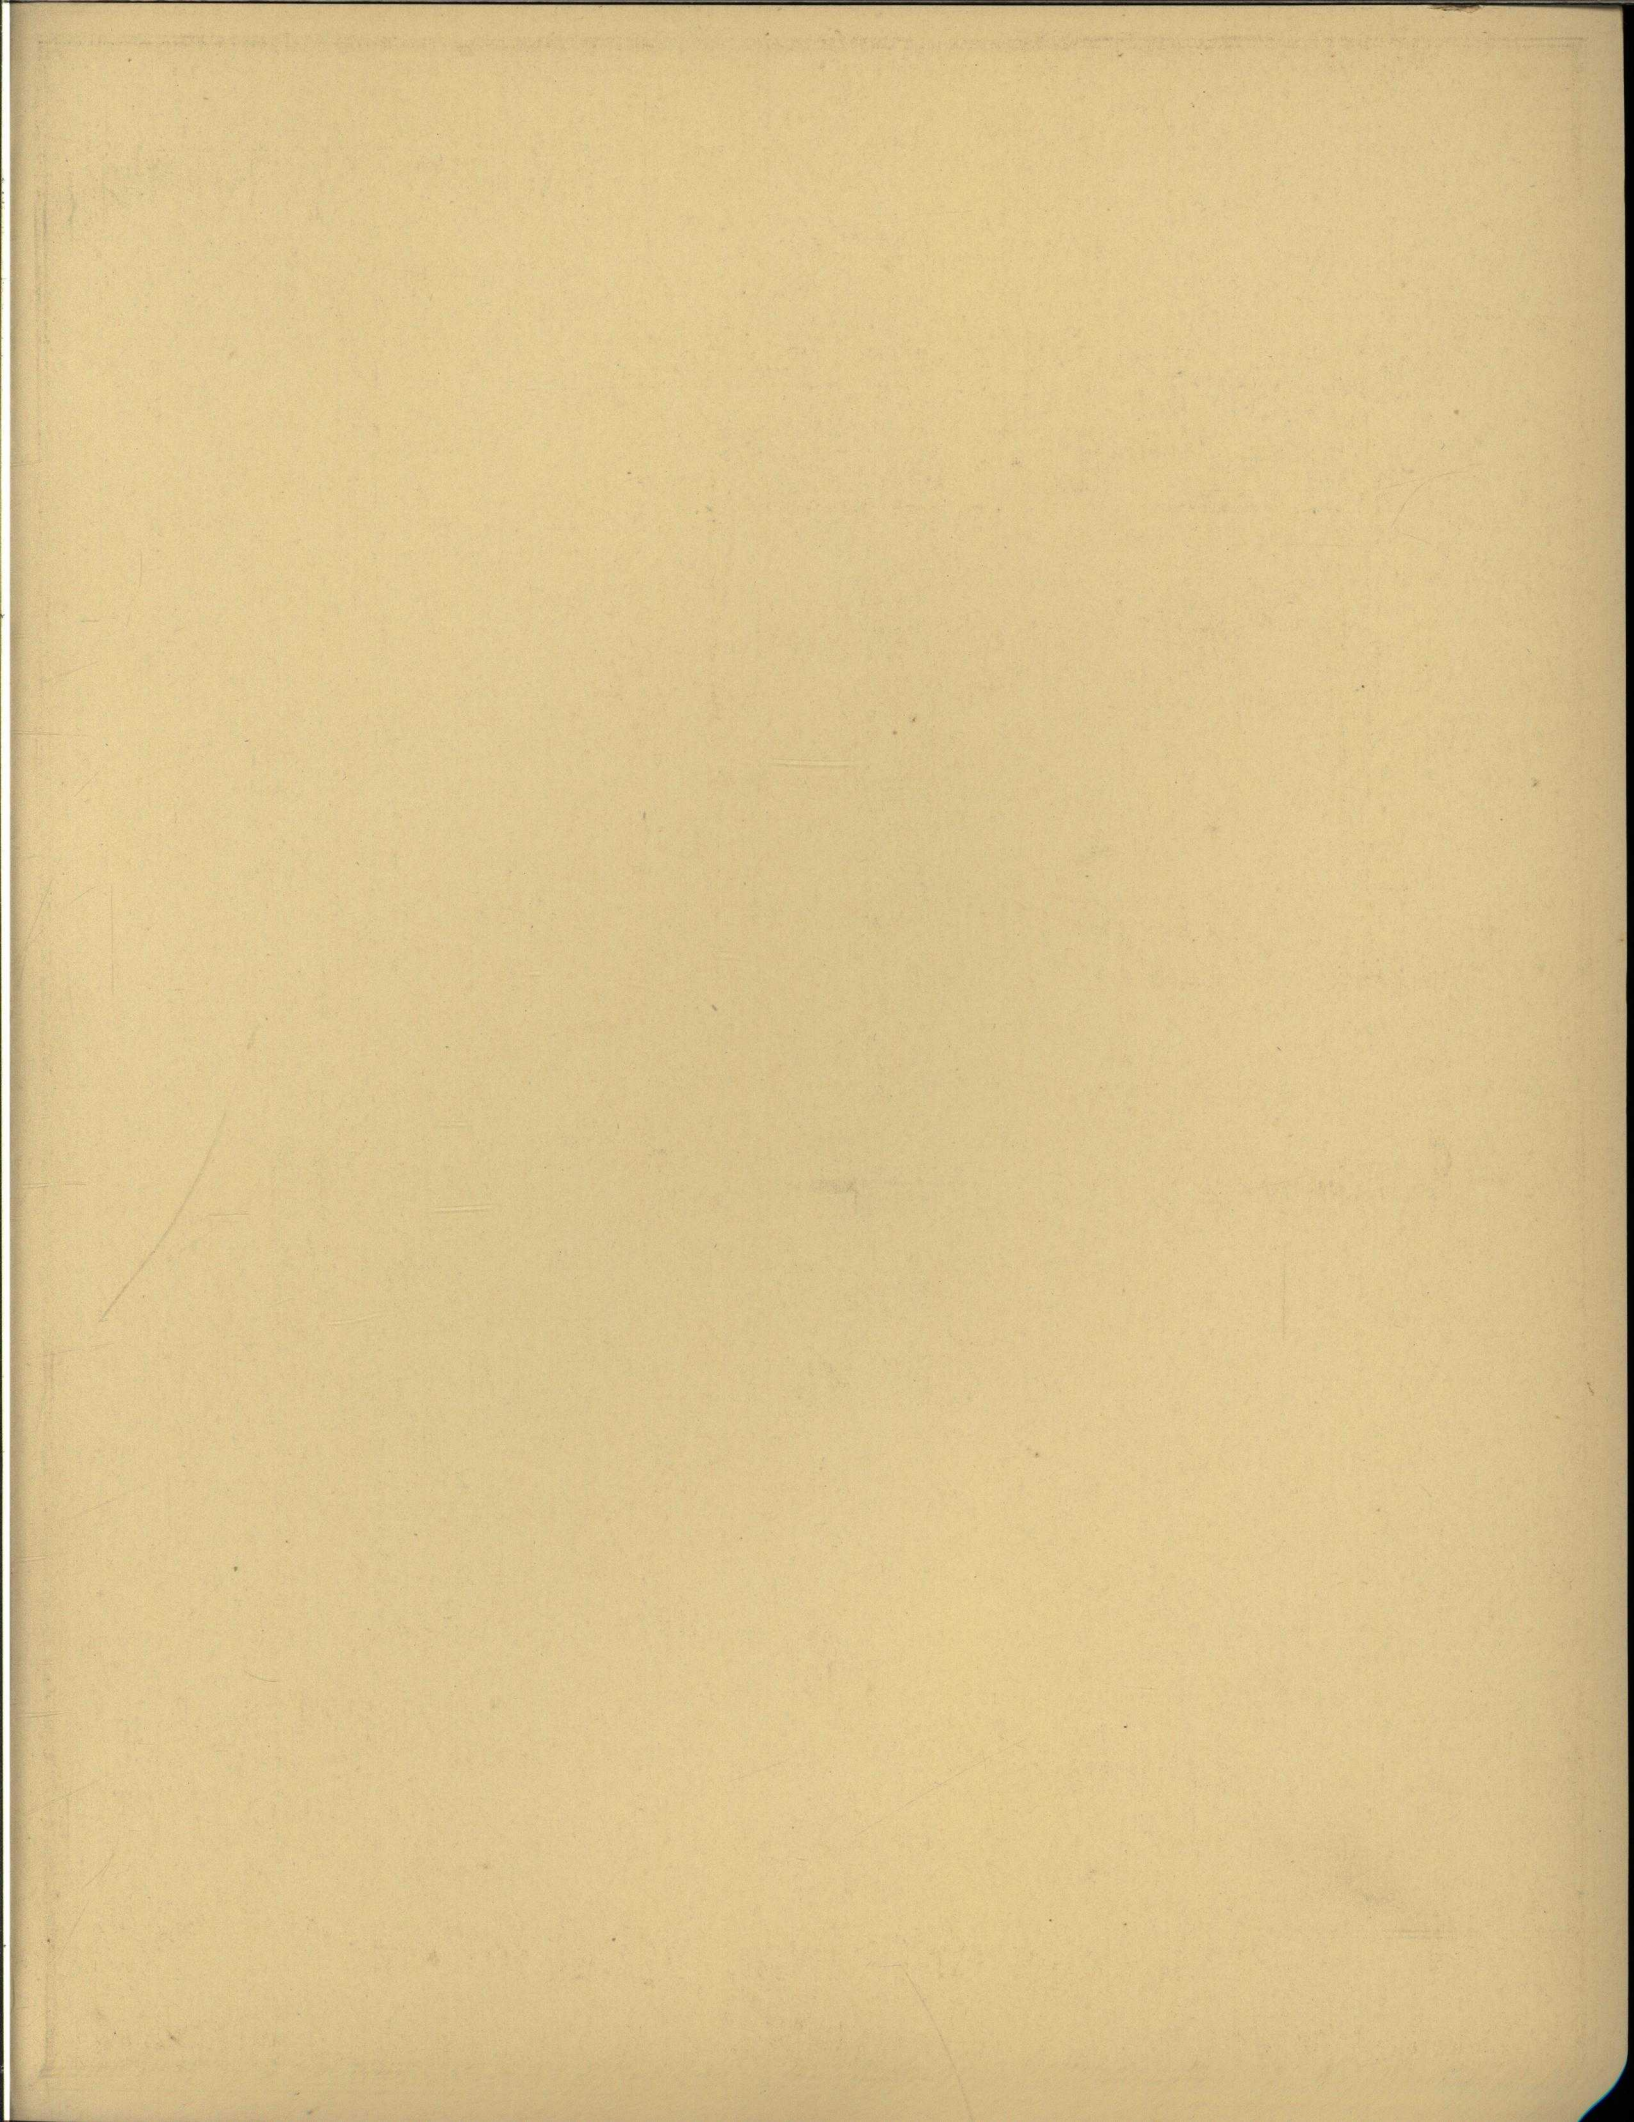


MODERN MANTEL


Design No. 106

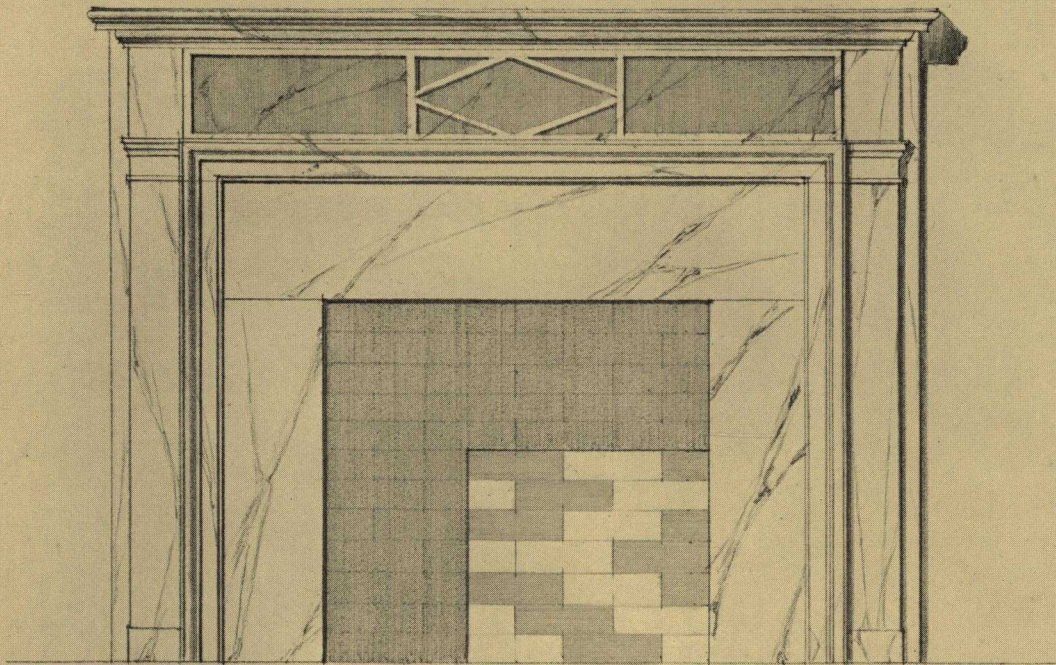


ELEVATION

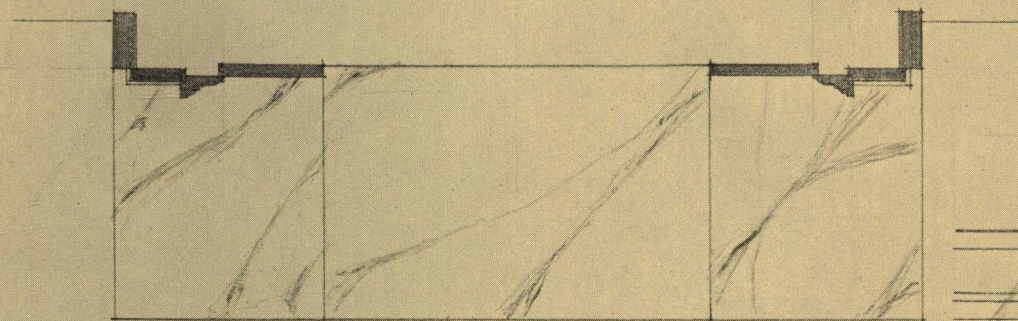

HEARTH
Scale $3\frac{1}{4}$ " = 1'-0"

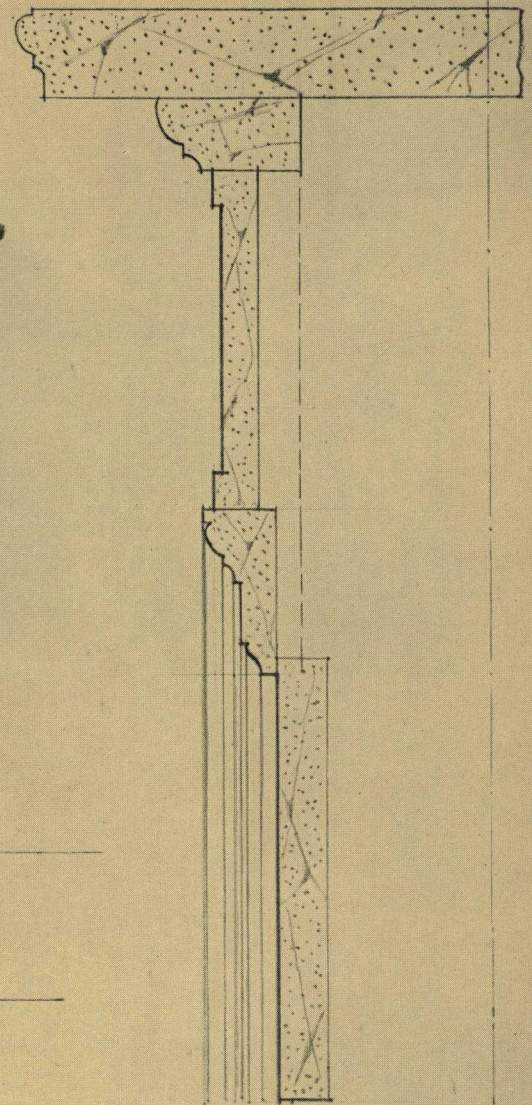

SECTION

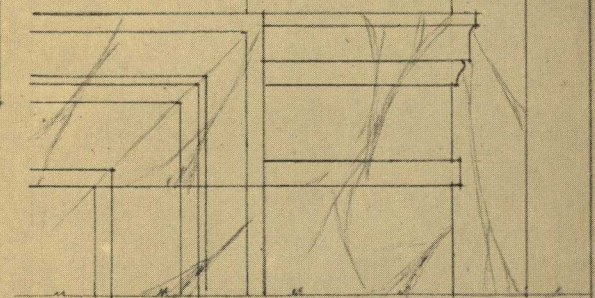

DETAILS
Scale 3" = 1'-0"

Width of shelf — 5'-10"
Height of Shelf — 4'-6"
Width of Body — 5'-7"
Fire opening — 2'-6" x 2'-8"

THE GEORGIA MARBLE COMPANY


TATE, GEORGIA

ATLANTA

Bona Allen Building


NEW YORK
1328 Broadway

CHICAGO
456 Monadnock Bldg.

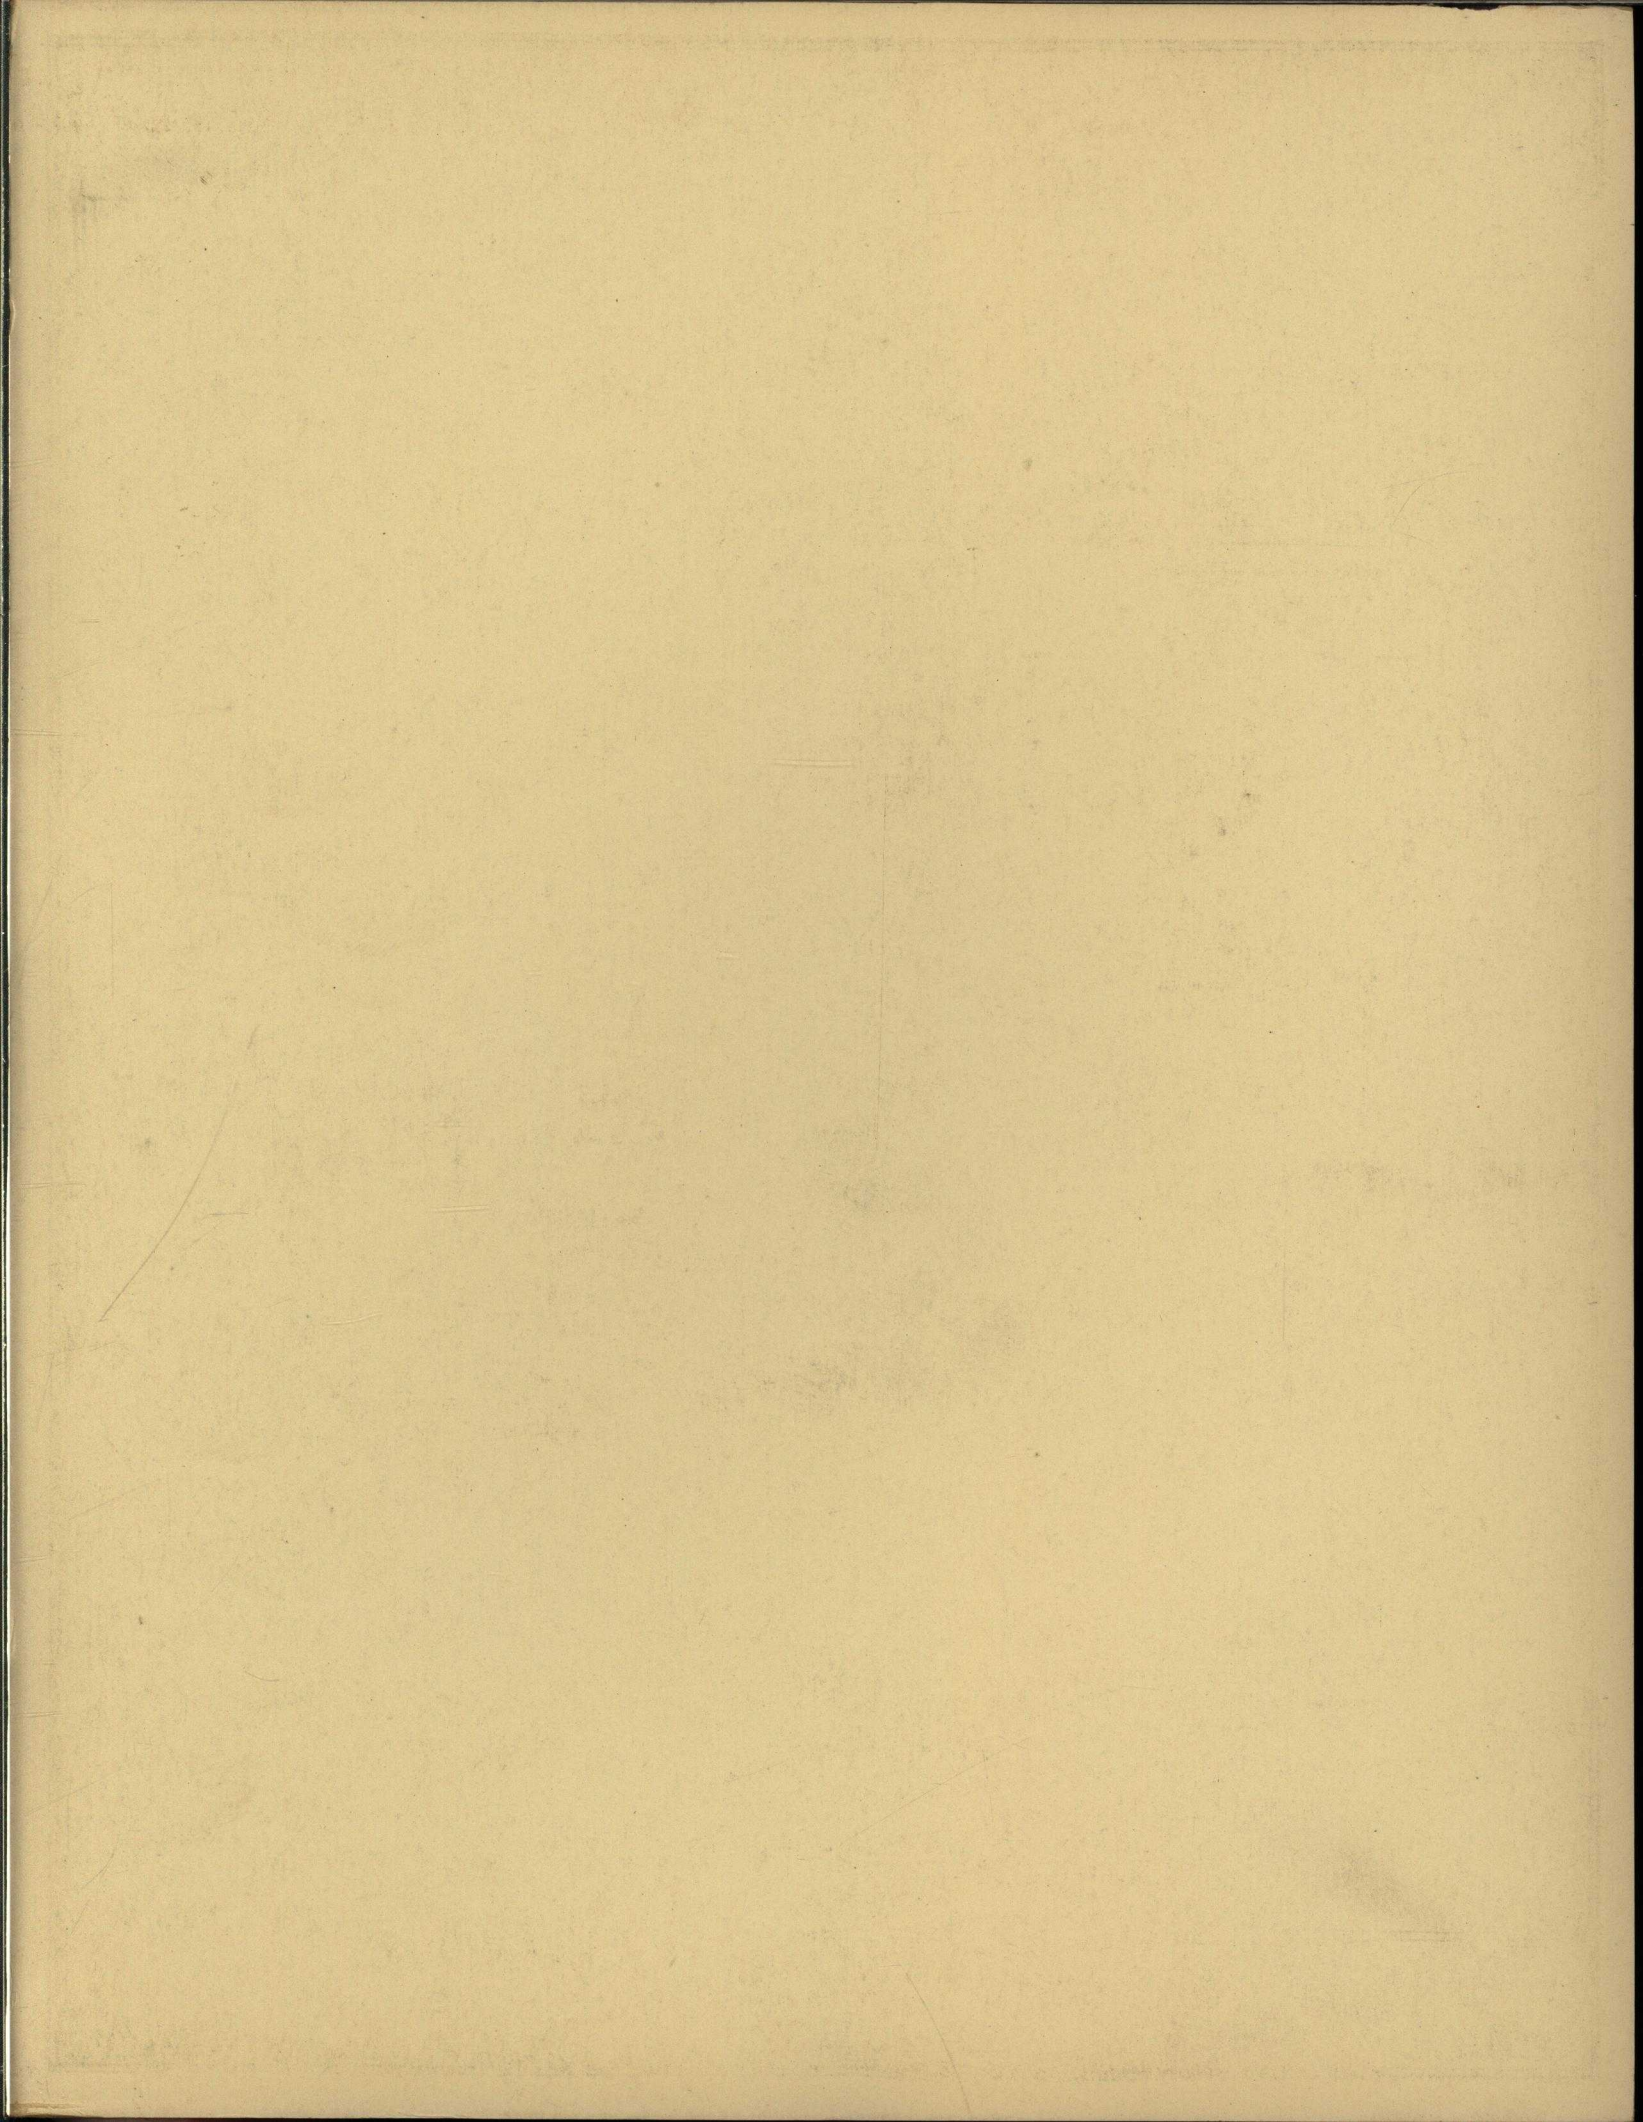


MODIFIED COLONIAL MANTEL

Design No. 107

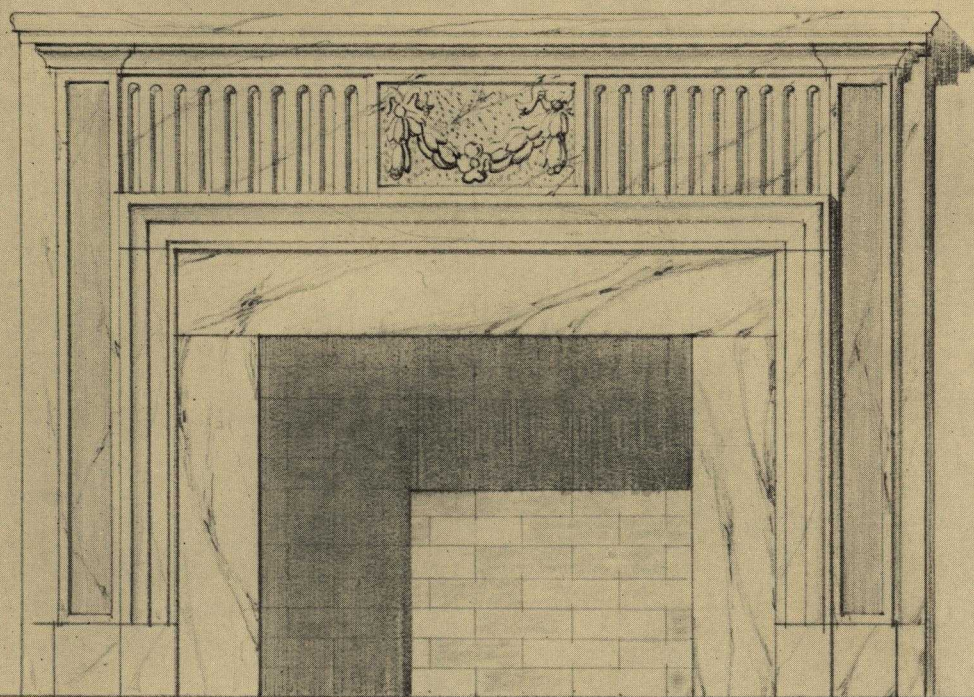


ELEVATION


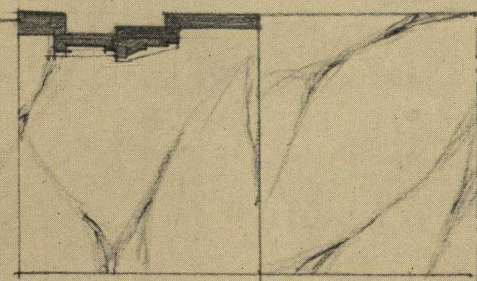


HEARTH

Scale $\frac{3}{4}'' = 1'-0''$

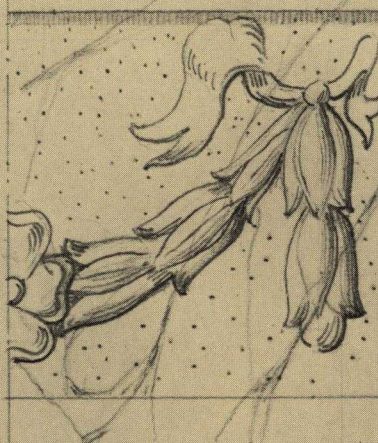

SECTION

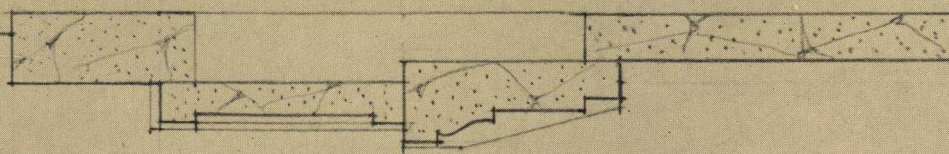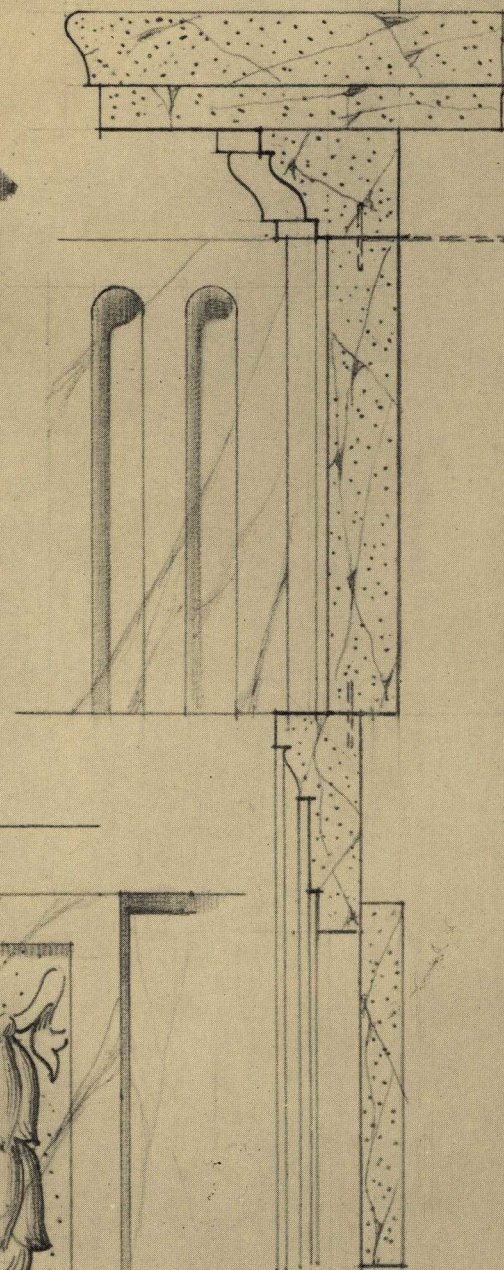

DETAILS
Scale $3'' = 1'-0''$

Width of shelf — 6'-5"
Height of shelf — 4'-8 1/8"
Width of body — 6'-3"
Fire opening — 3'-0" x 2'-6"

THE GEORGIA MARBLE COMPANY


TATE, GEORGIA

ATLANTA

Bona Allen Building


NEW YORK
1328 Broadway

CHICAGO
456 Monadnock Bldg.

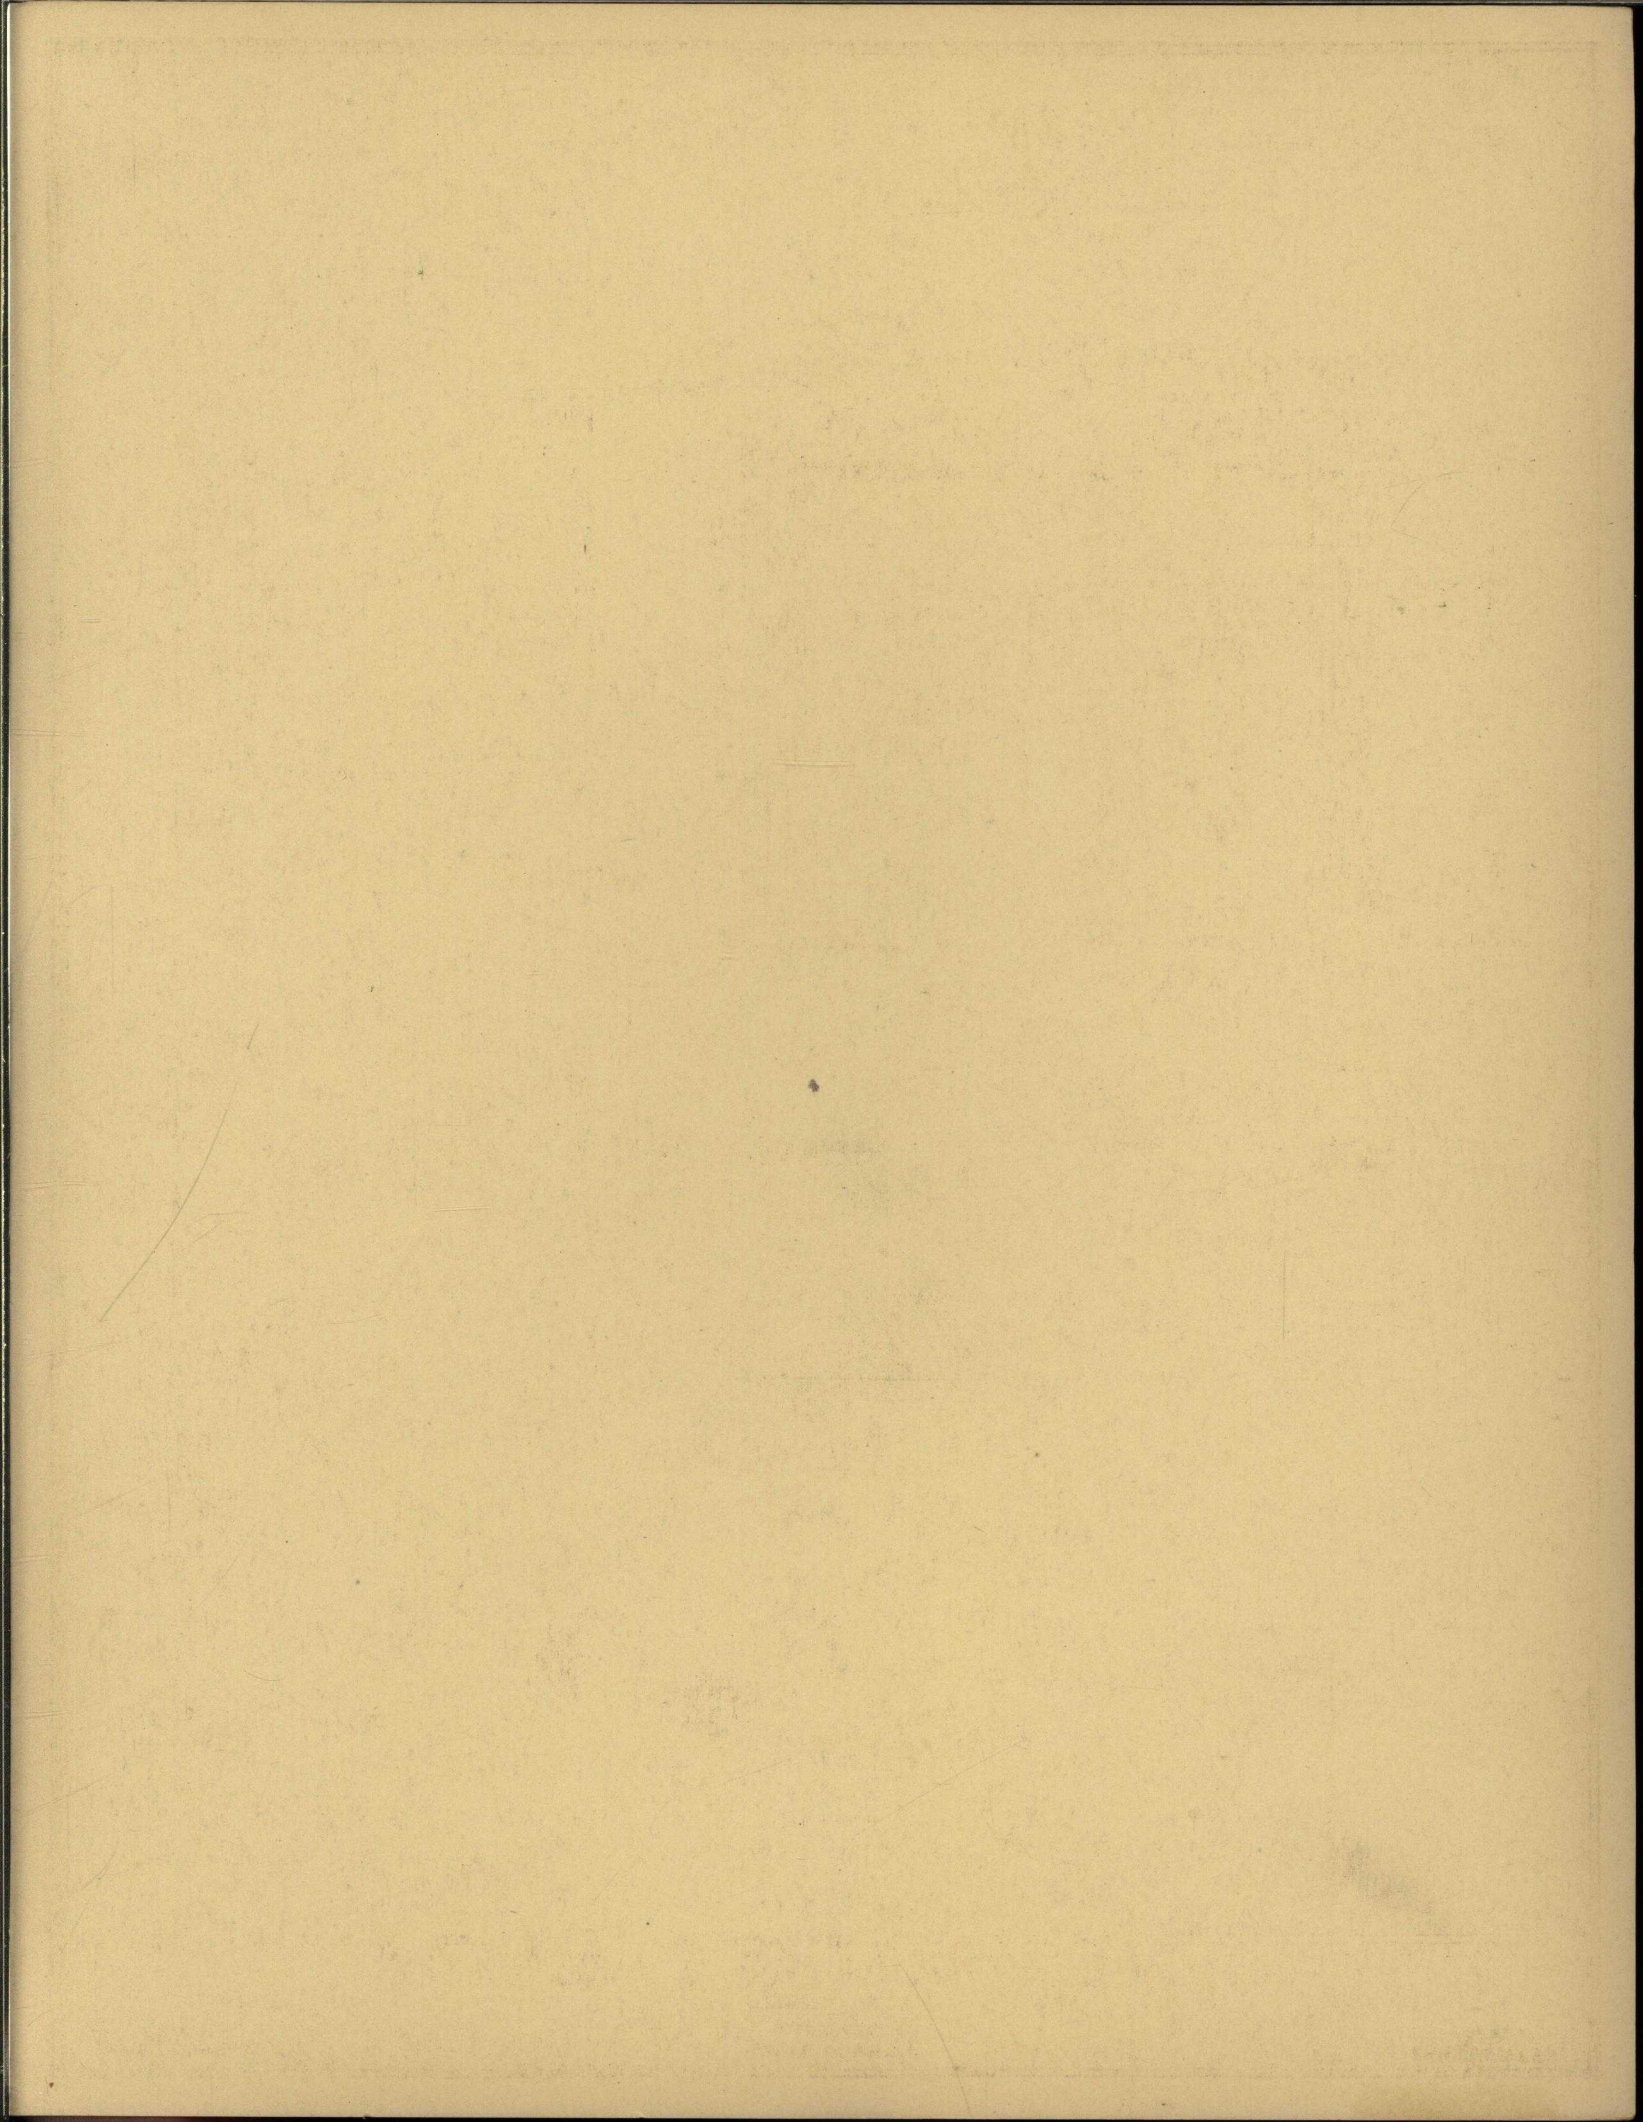


LATE EIGHTEENTH CENTURY ENGLISH MANTEL


Design No. 108

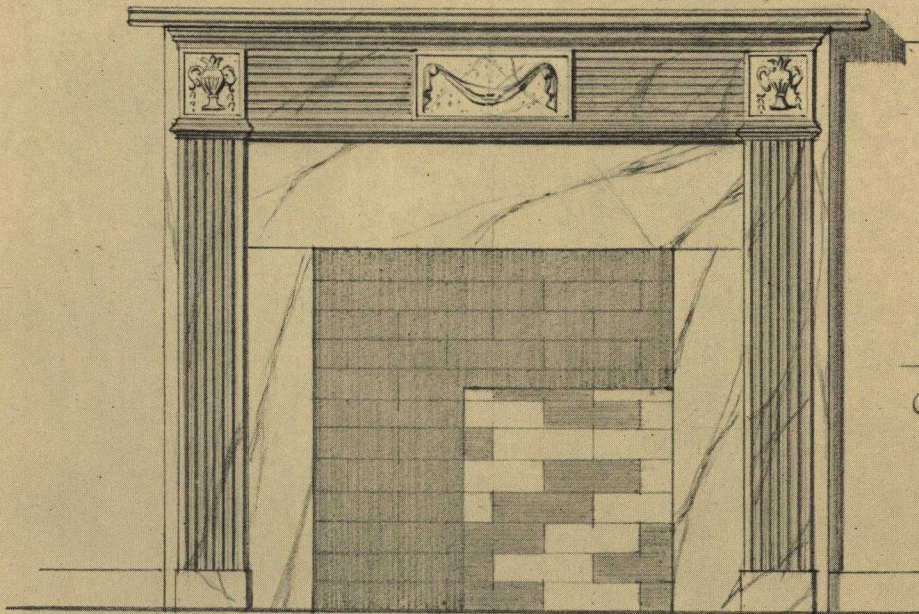


ELEVATION

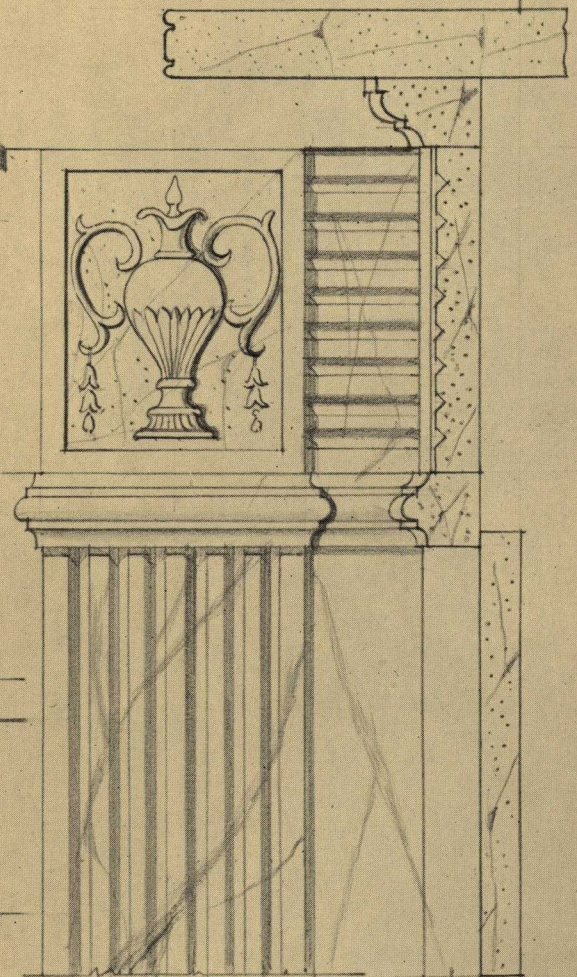

SECTION

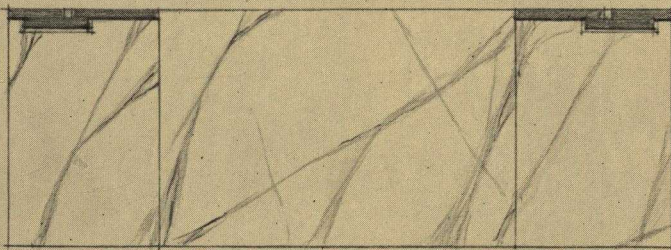

HEARTH
Scale $\frac{3}{4}$ " = 1'-0"

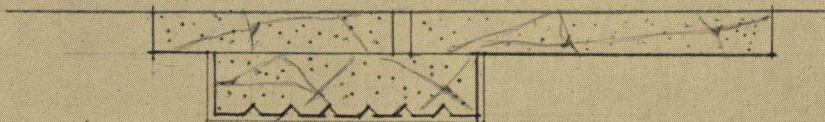

DETAILS
Scale 3" = 1'-0"


Width of shelf — 5'-0"
Height of shelf — 4'-3"
Width of body — 4'-6"
Fire opening — 2'-6" X 2'-6"

THE GEORGIA MARBLE COMPANY

TATE, GEORGIA
ATLANTA
Bona Allen Building


NEW YORK
1328 Broadway

CHICAGO
456 Monadnock Bldg.

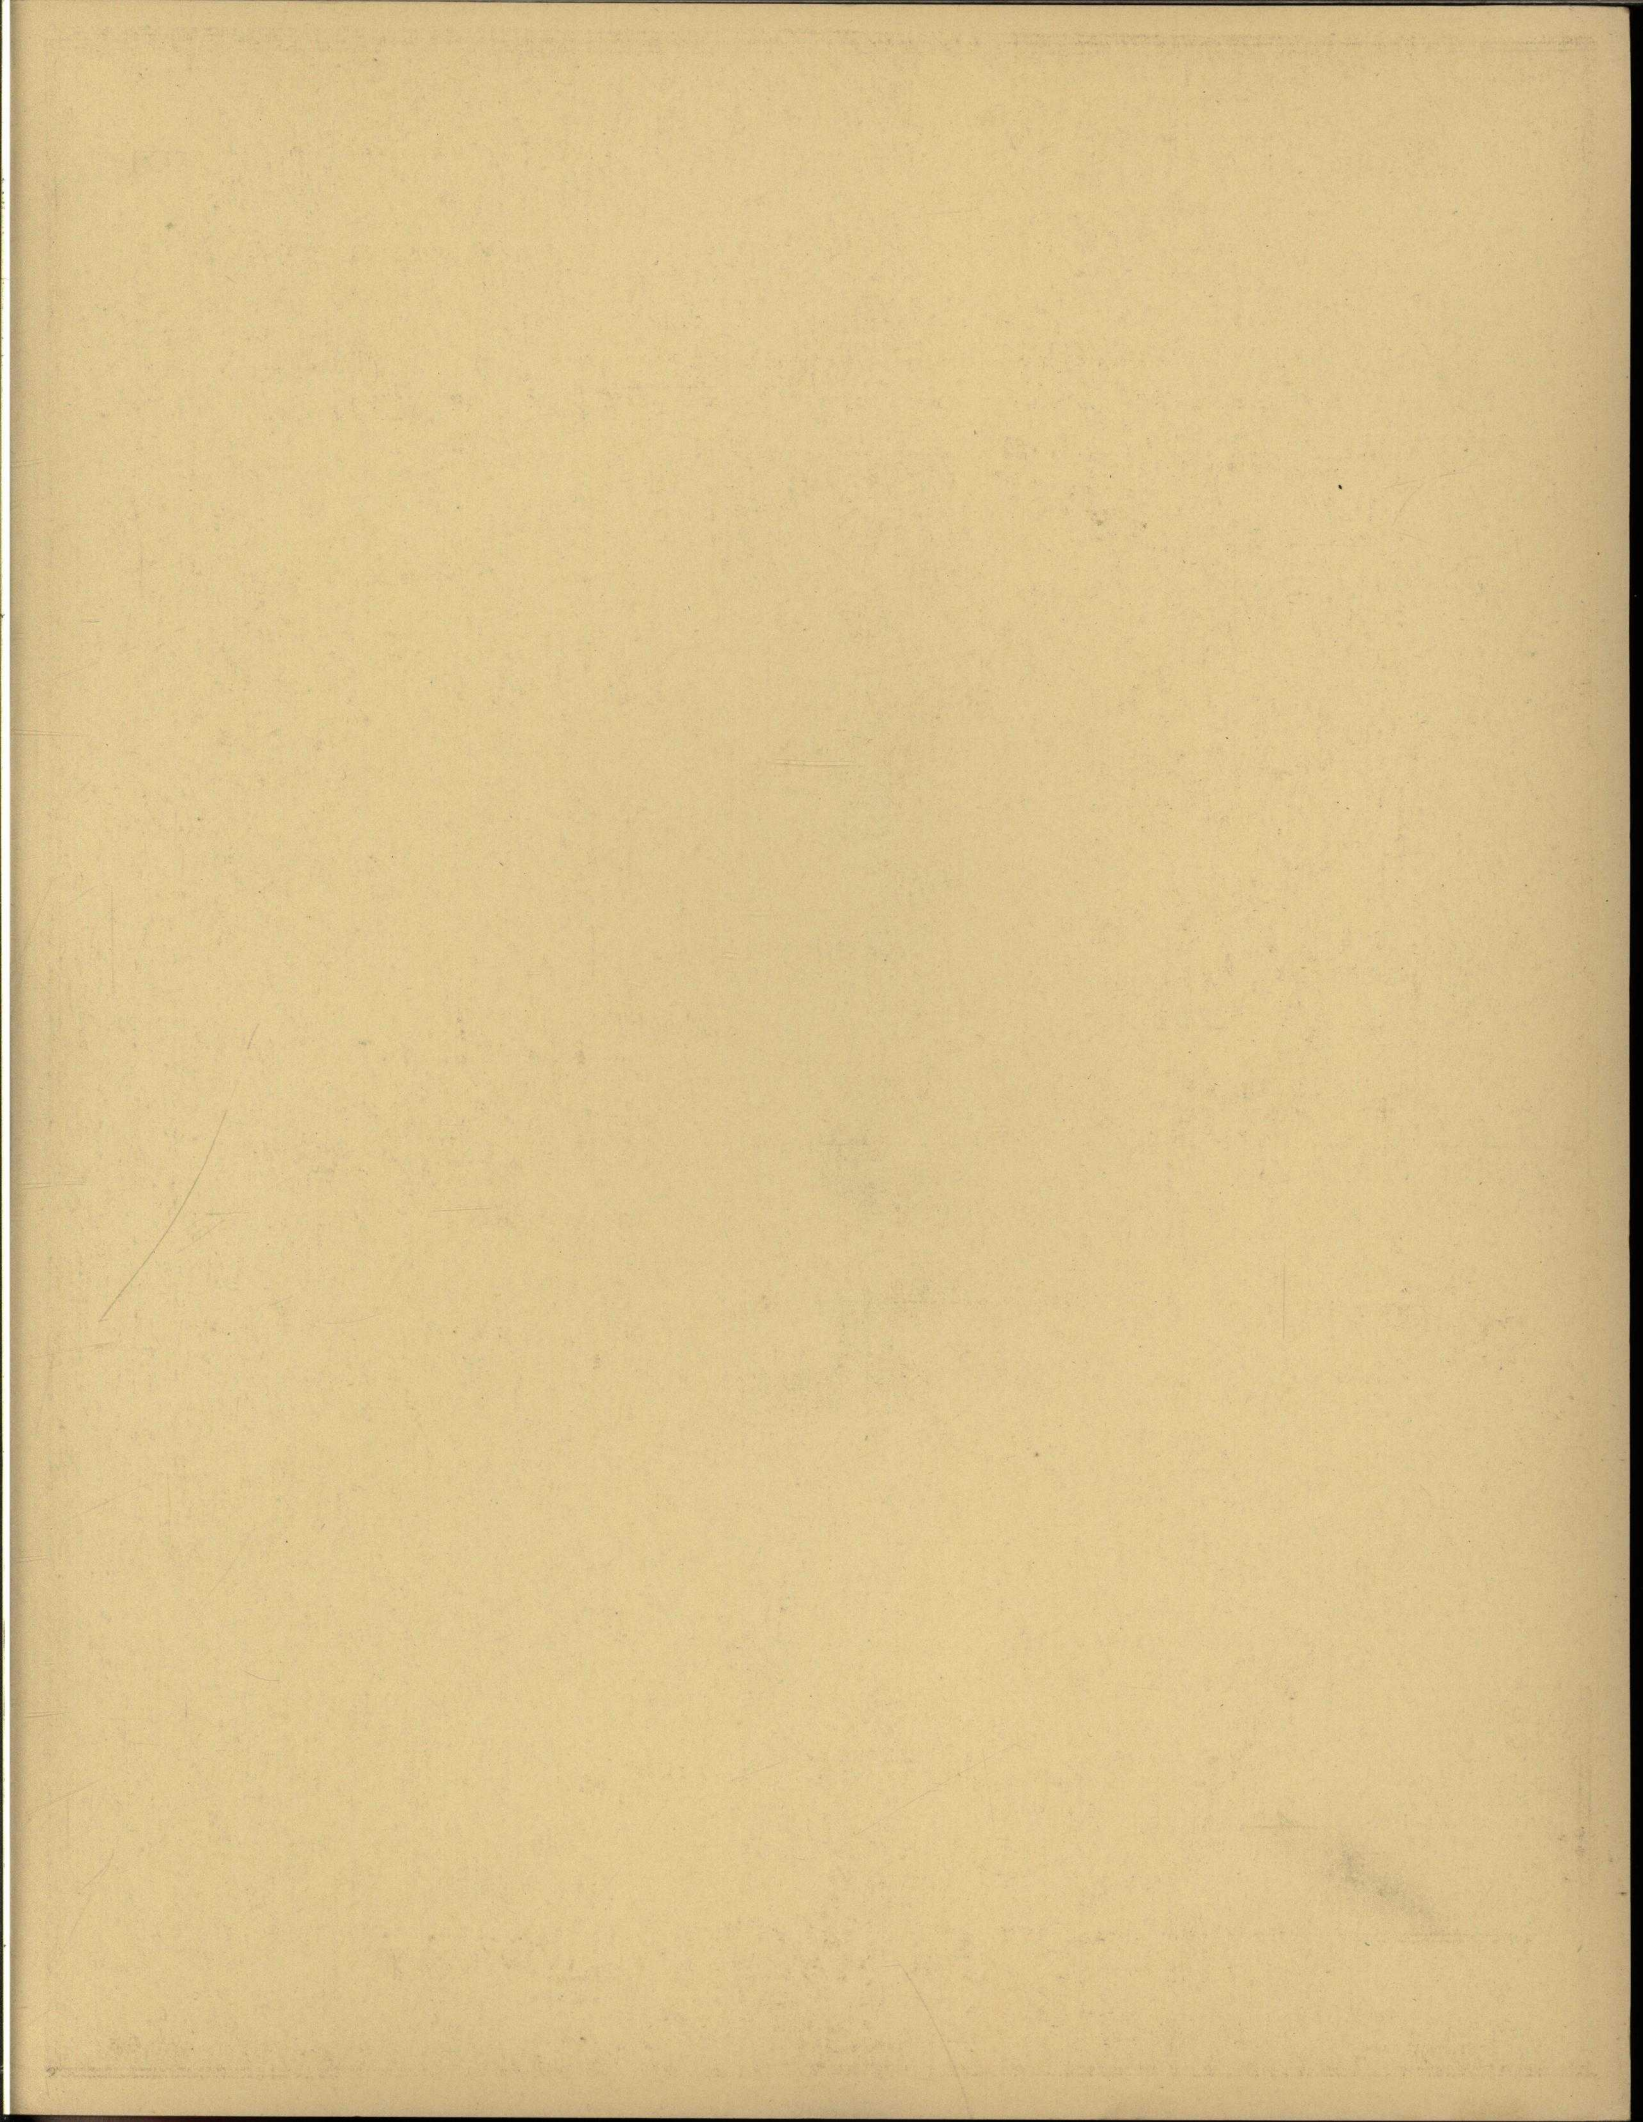


GOTHIC MANTEL

Design No. 109

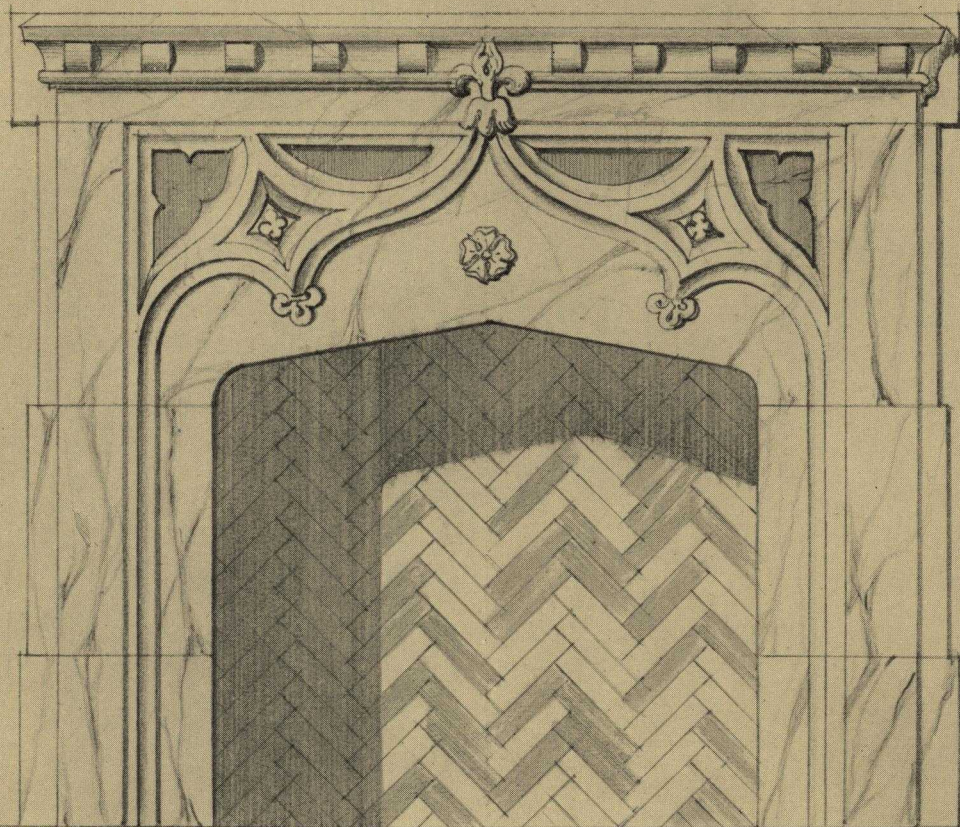

ELEVATION

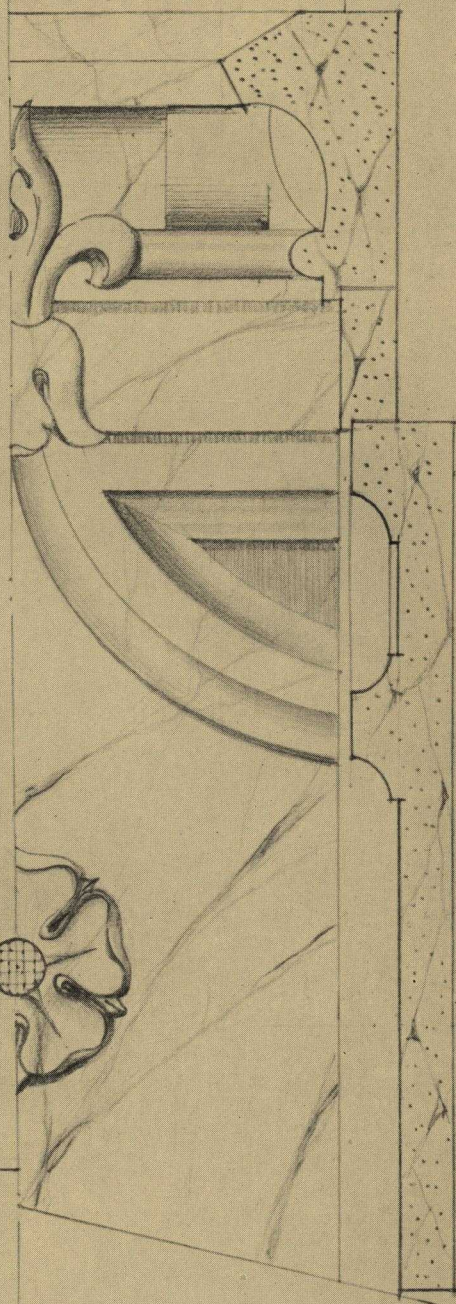

SECTION

HEARTH
Scale $\frac{3}{4}$ " = 1'-0"



DETAILS
Scale 3" = 1'-0"

Width of shelf — 6'-6"
Height of shelf — 5'-8"
Width of body — 6'-0"
Fire opening — 3'-6" x 3'-10"

THE GEORGIA MARBLE COMPANY


TATE, GEORGIA

ATLANTA


Bona Allen Building

NEW YORK
1328 Broadway


CHICAGO
456 Monadnock Bldg.

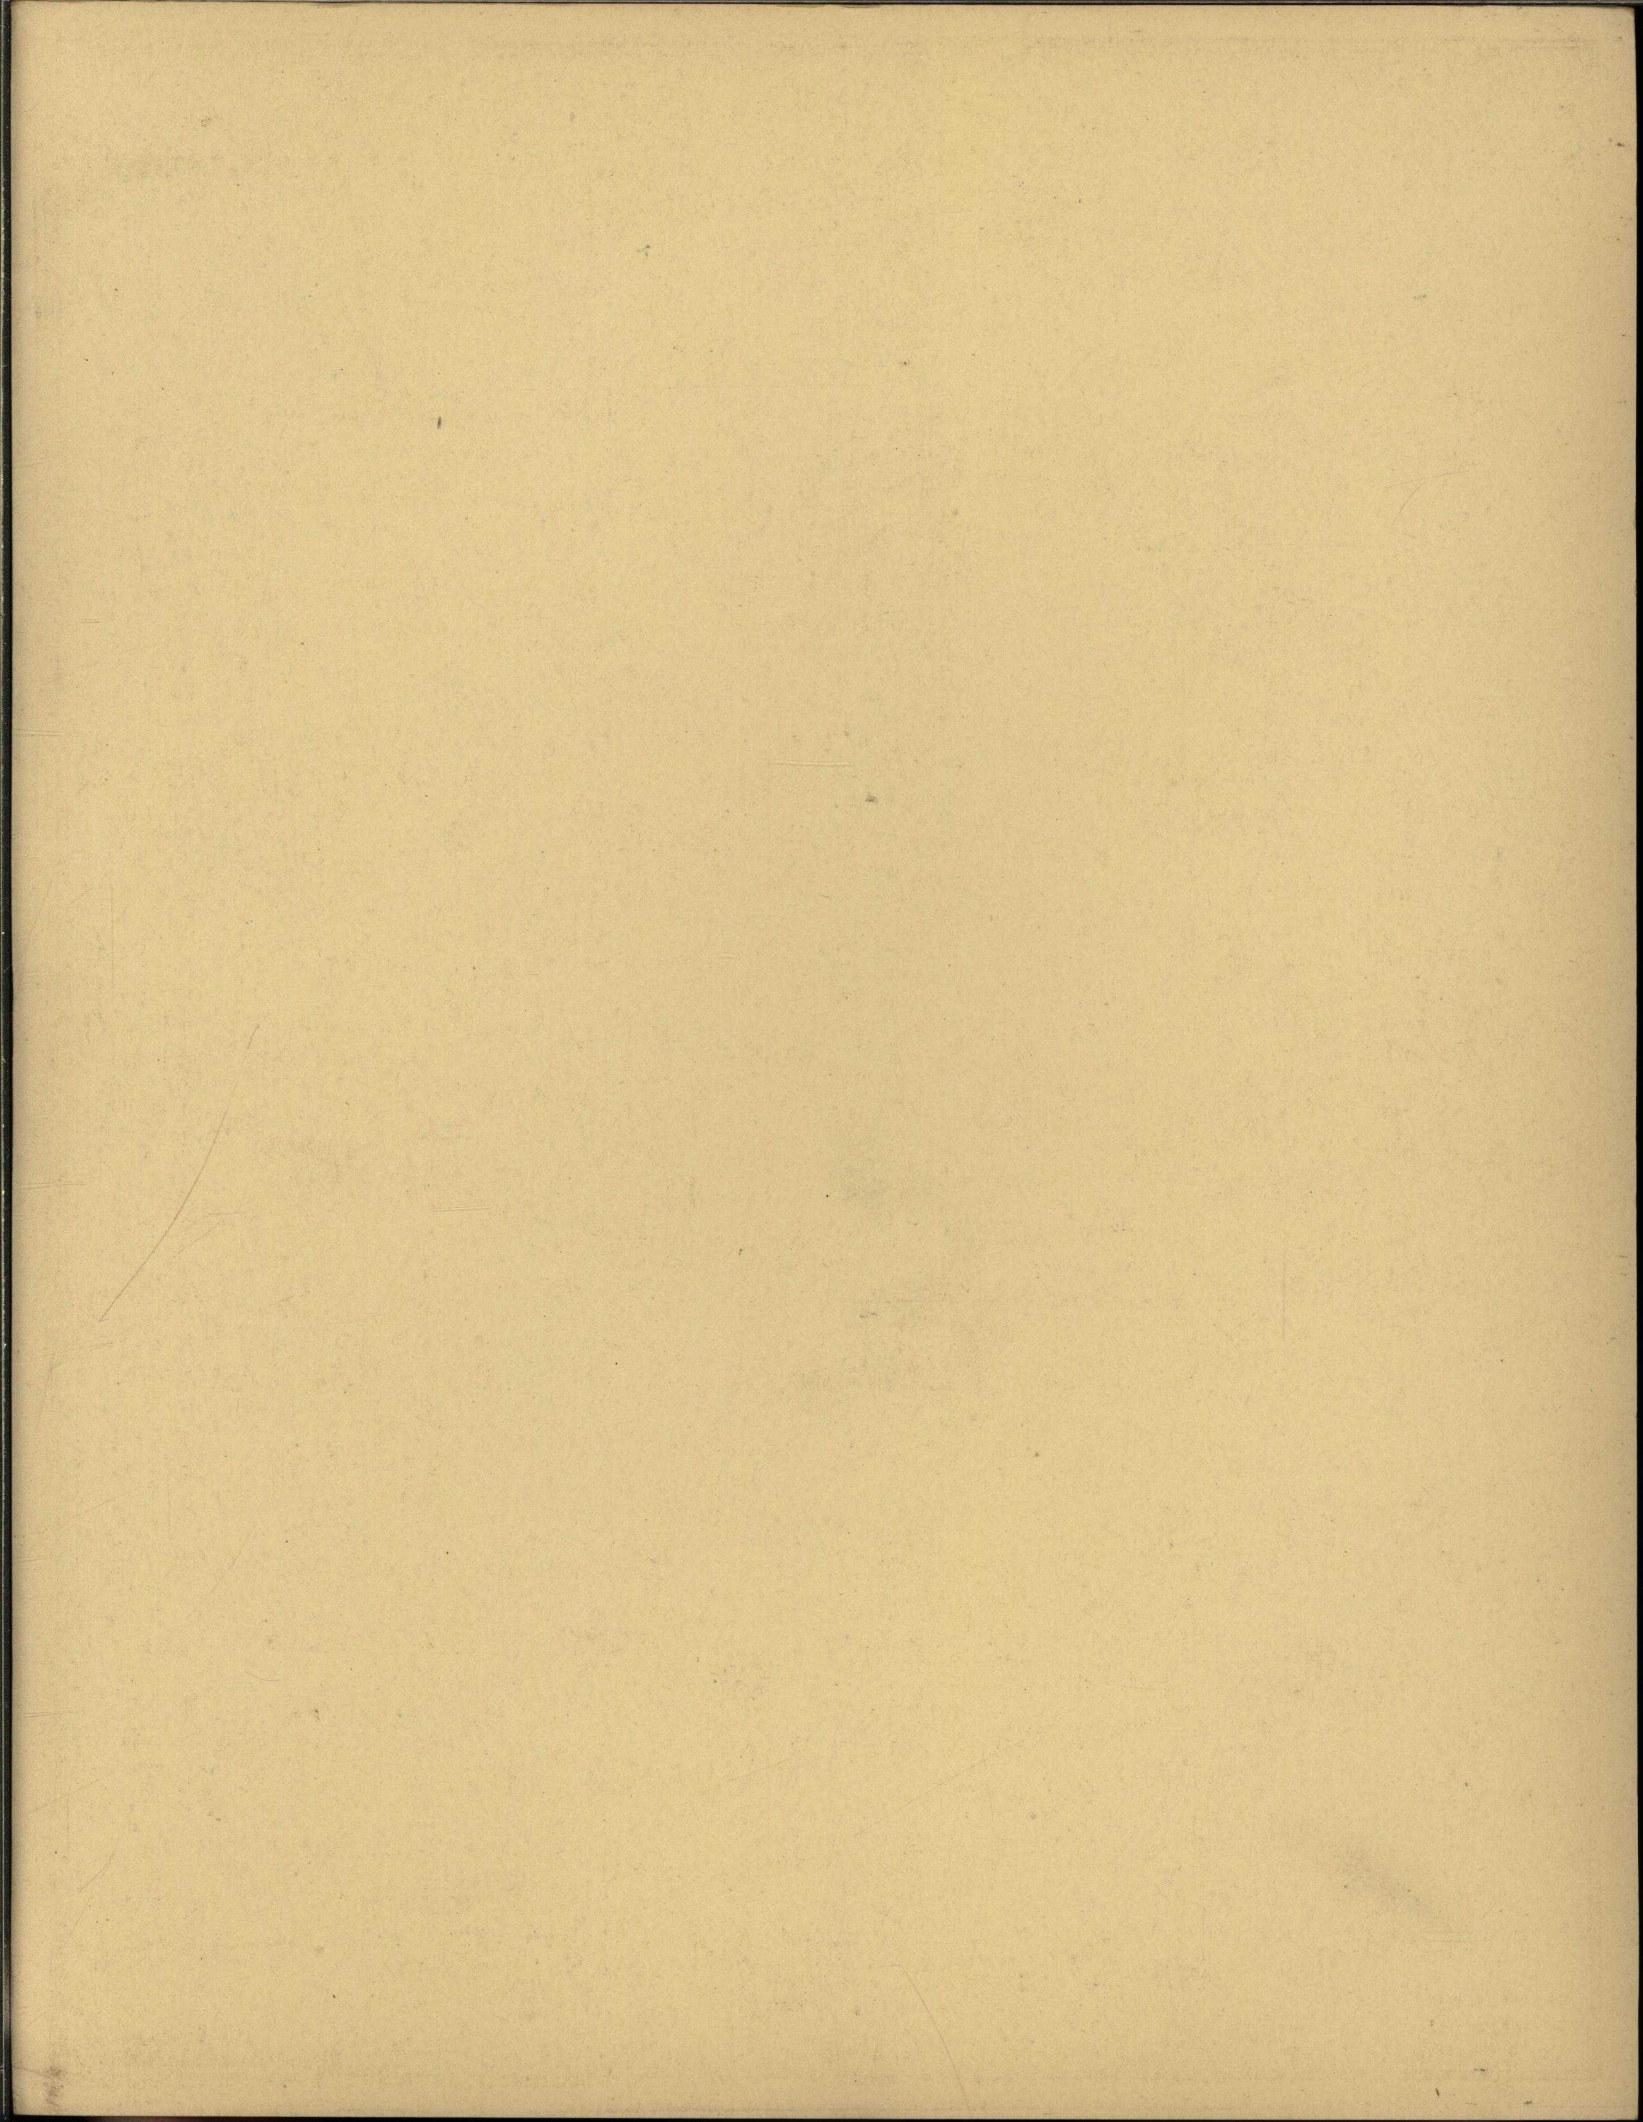


TUDOR PERIOD
MANTEL
Design No. 110

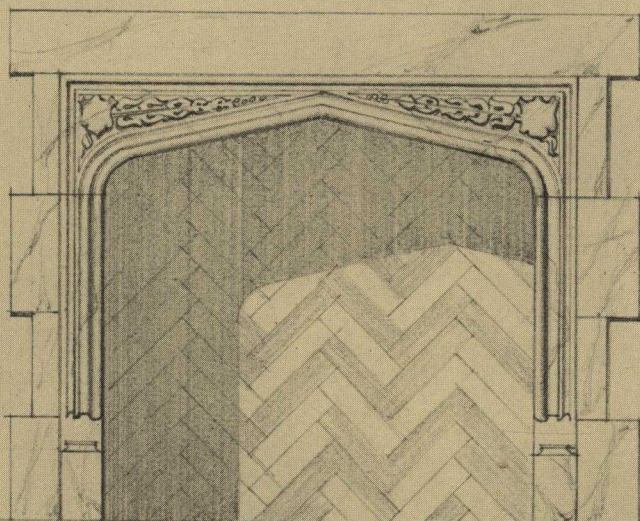

ELEVATION

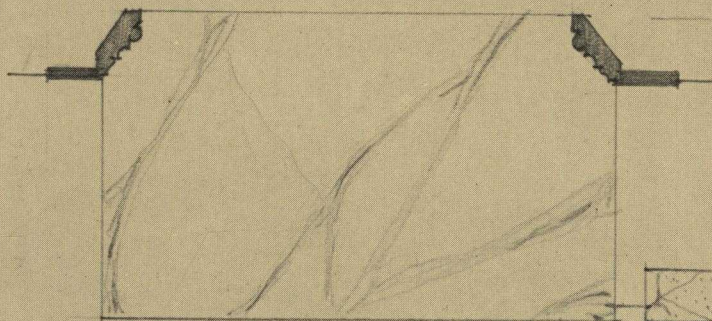

HEARTH
Scale $\frac{3}{4}$ " = 1'-0"

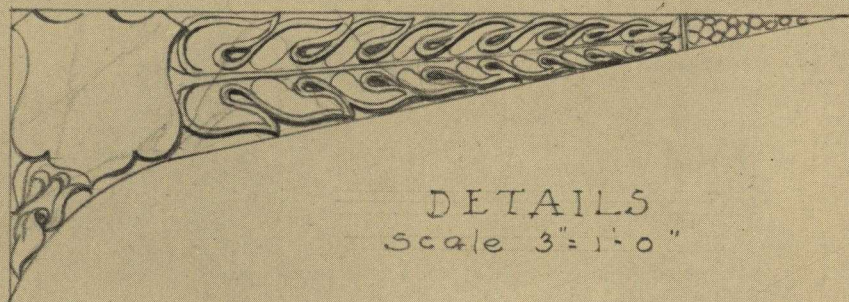

DETAILS
Scale 3" = 1'-0"

Height of body — 3'-6"
Width of body — 4'-0"
Fire opening — 3'-0" x 2'-9"

THE GEORGIA MARBLE COMPANY


TATE, GEORGIA

ATLANTA


Bona Allen Building

NEW YORK
1328 Broadway


CHICAGO
456 Monadnock Bldg.

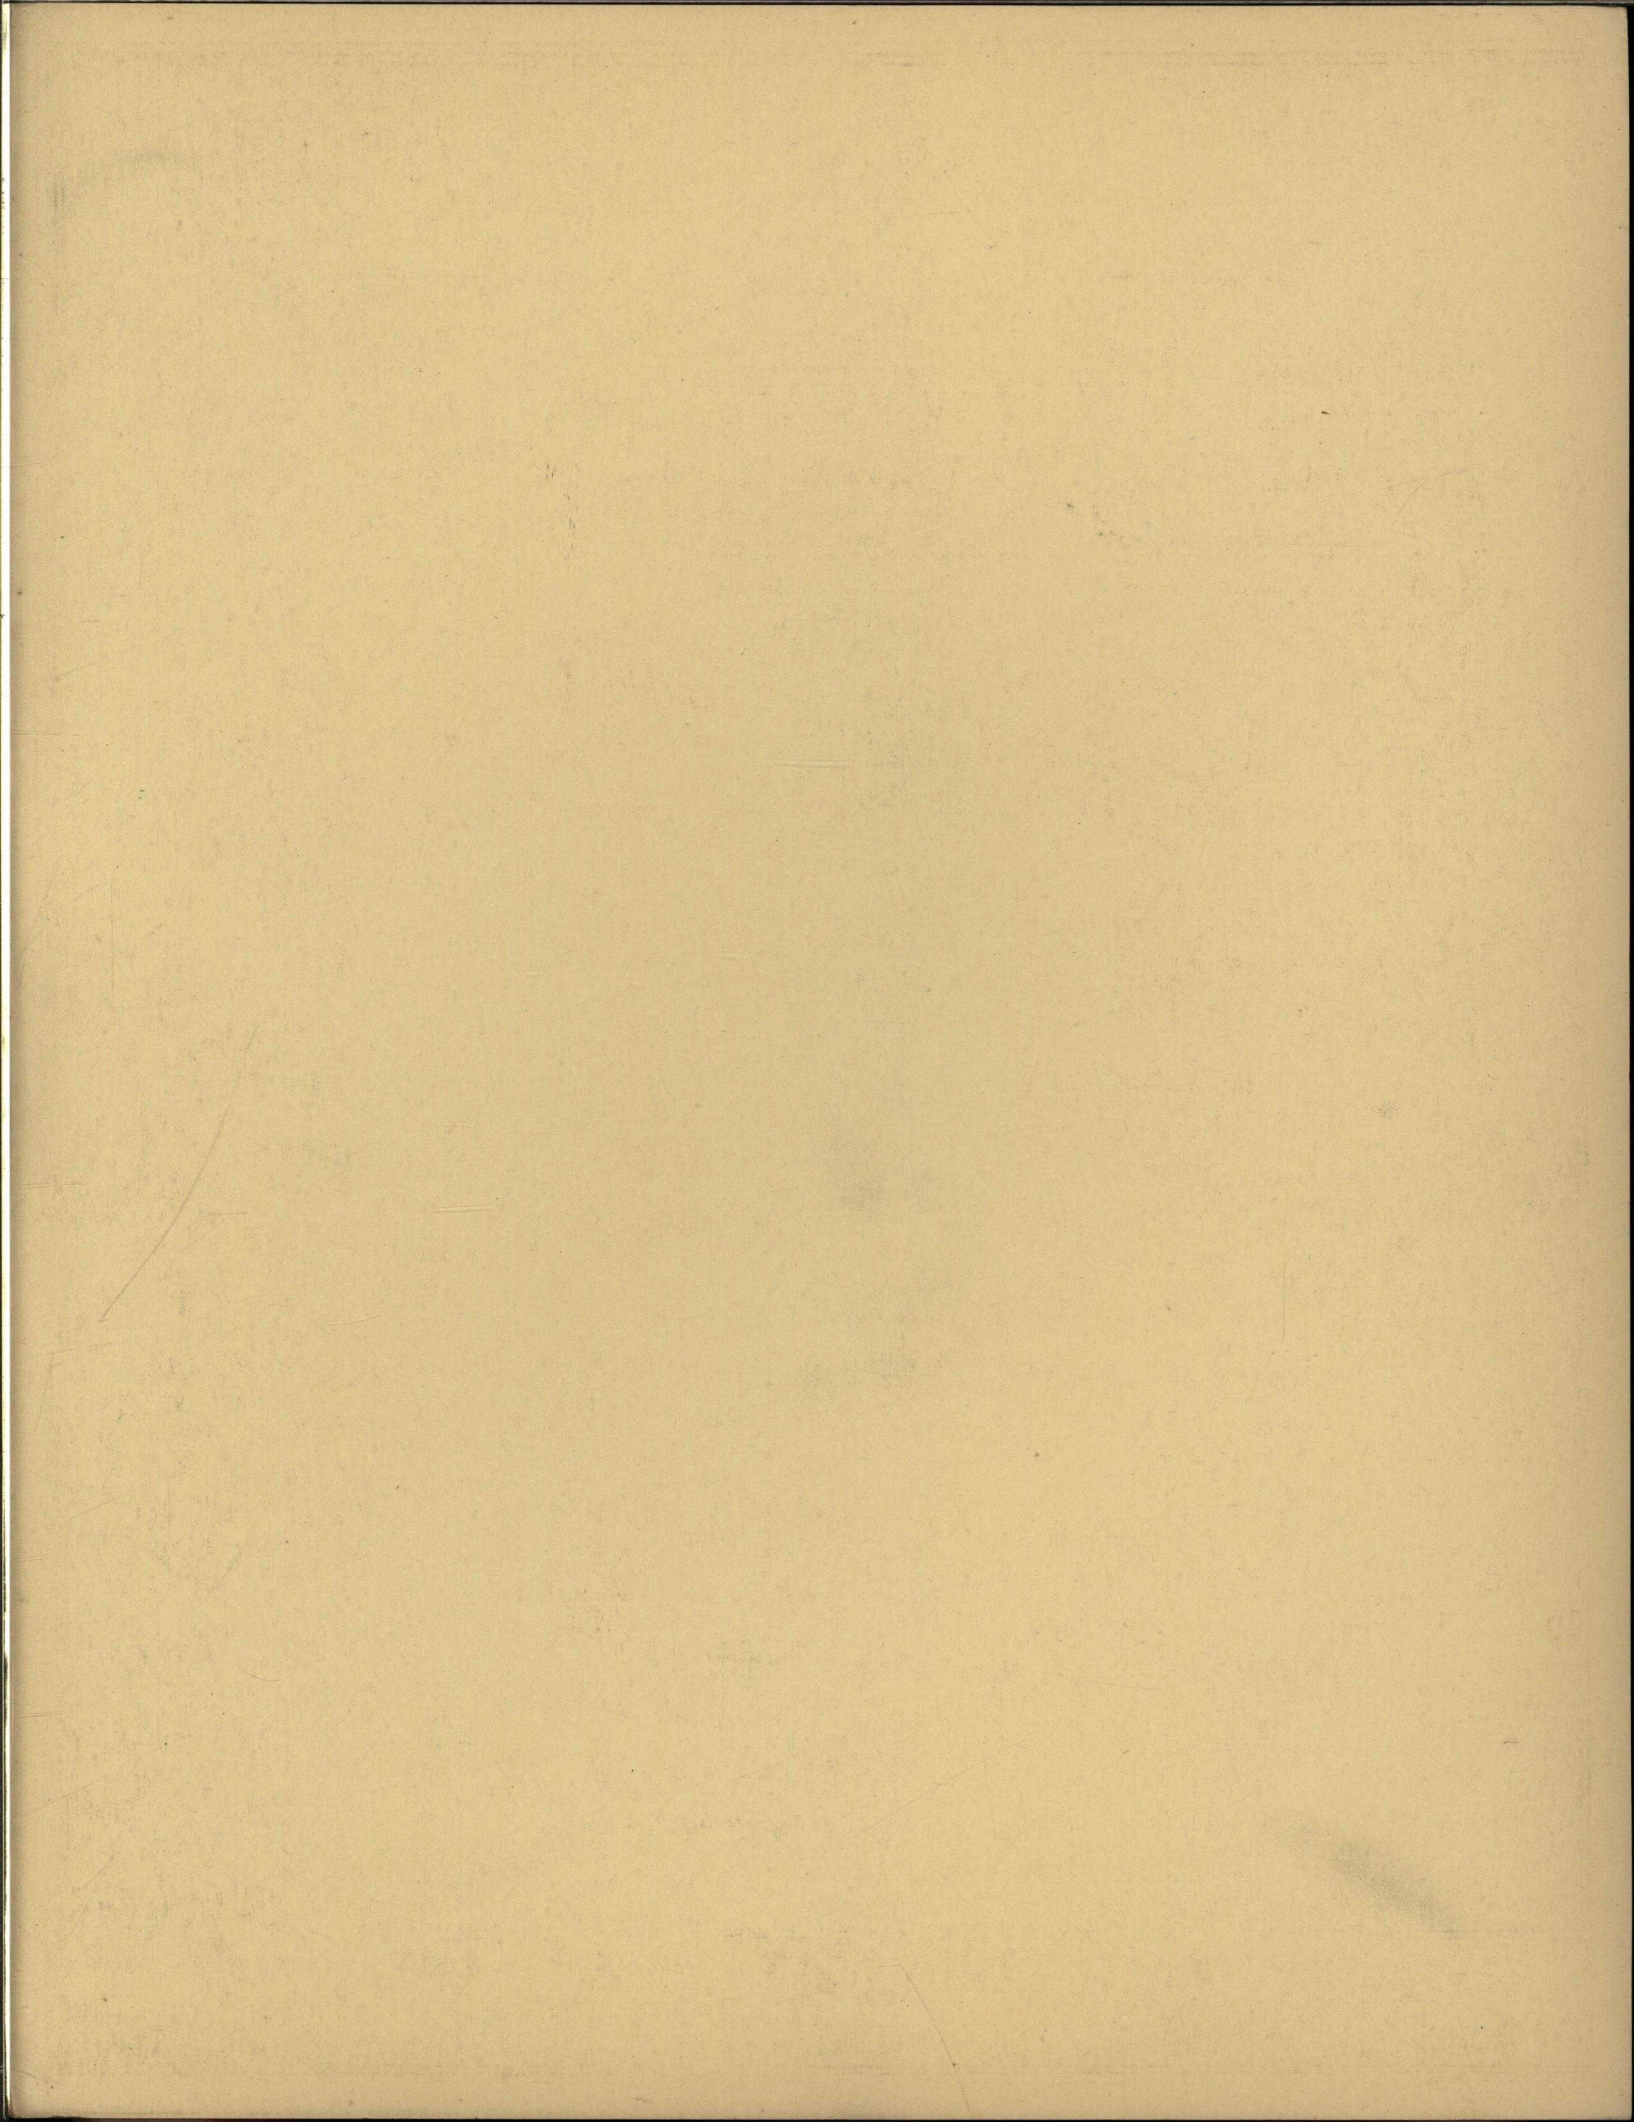


GEORGIAN PERIOD MANTEL *Design No. 111*

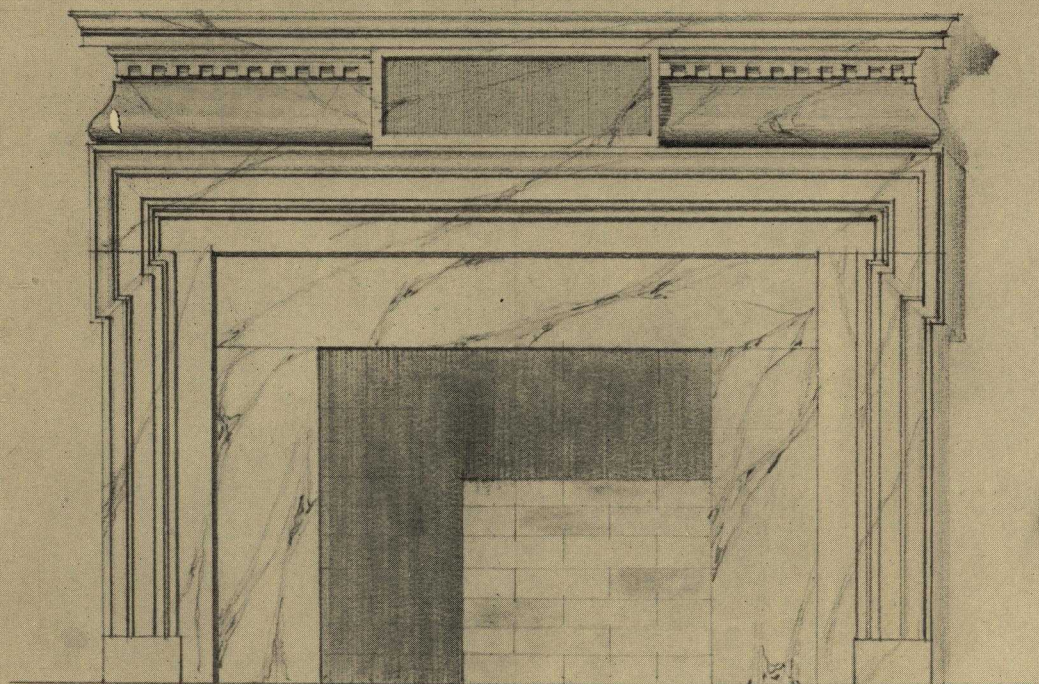


ELEVATION

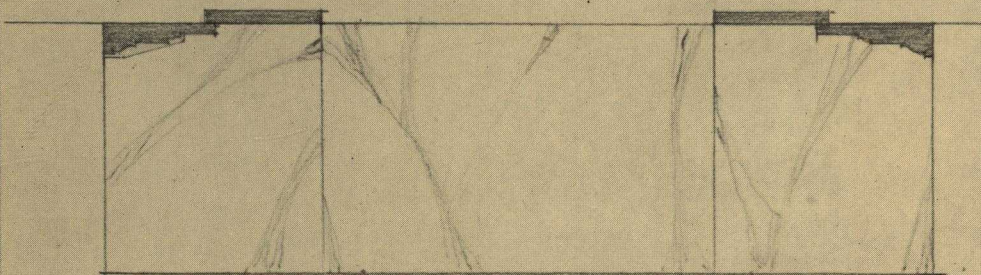

HEARTH
Scale $\frac{3}{4}$ "=1'-0"

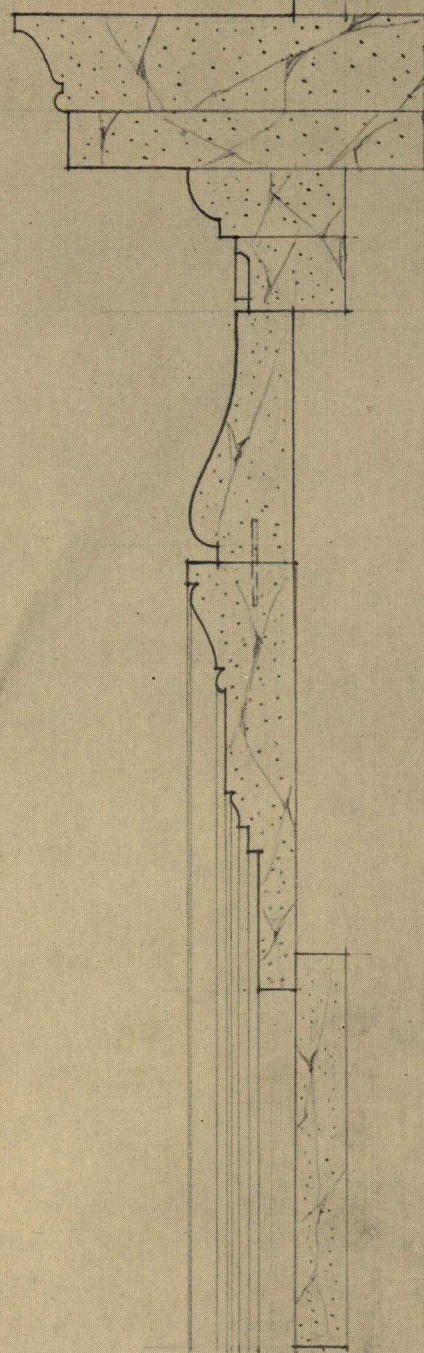

SECTION

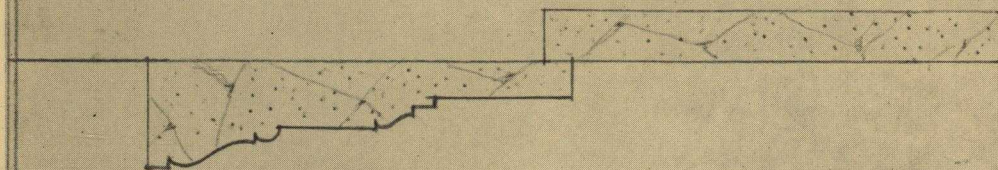

DETAILS
Scale 3"=1'-0"

Width of shelf — 6'-2"
Height of shelf — 4'-8"
Width of body — 5'-10"
Fire opening — 2'-4" X 2'-10"

THE GEORGIA MARBLE COMPANY

TATE, GEORGIA


ATLANTA

Bona Allen Building


CHICAGO

456 Monadnock Bldg.

NEW YORK
1328 Broadway

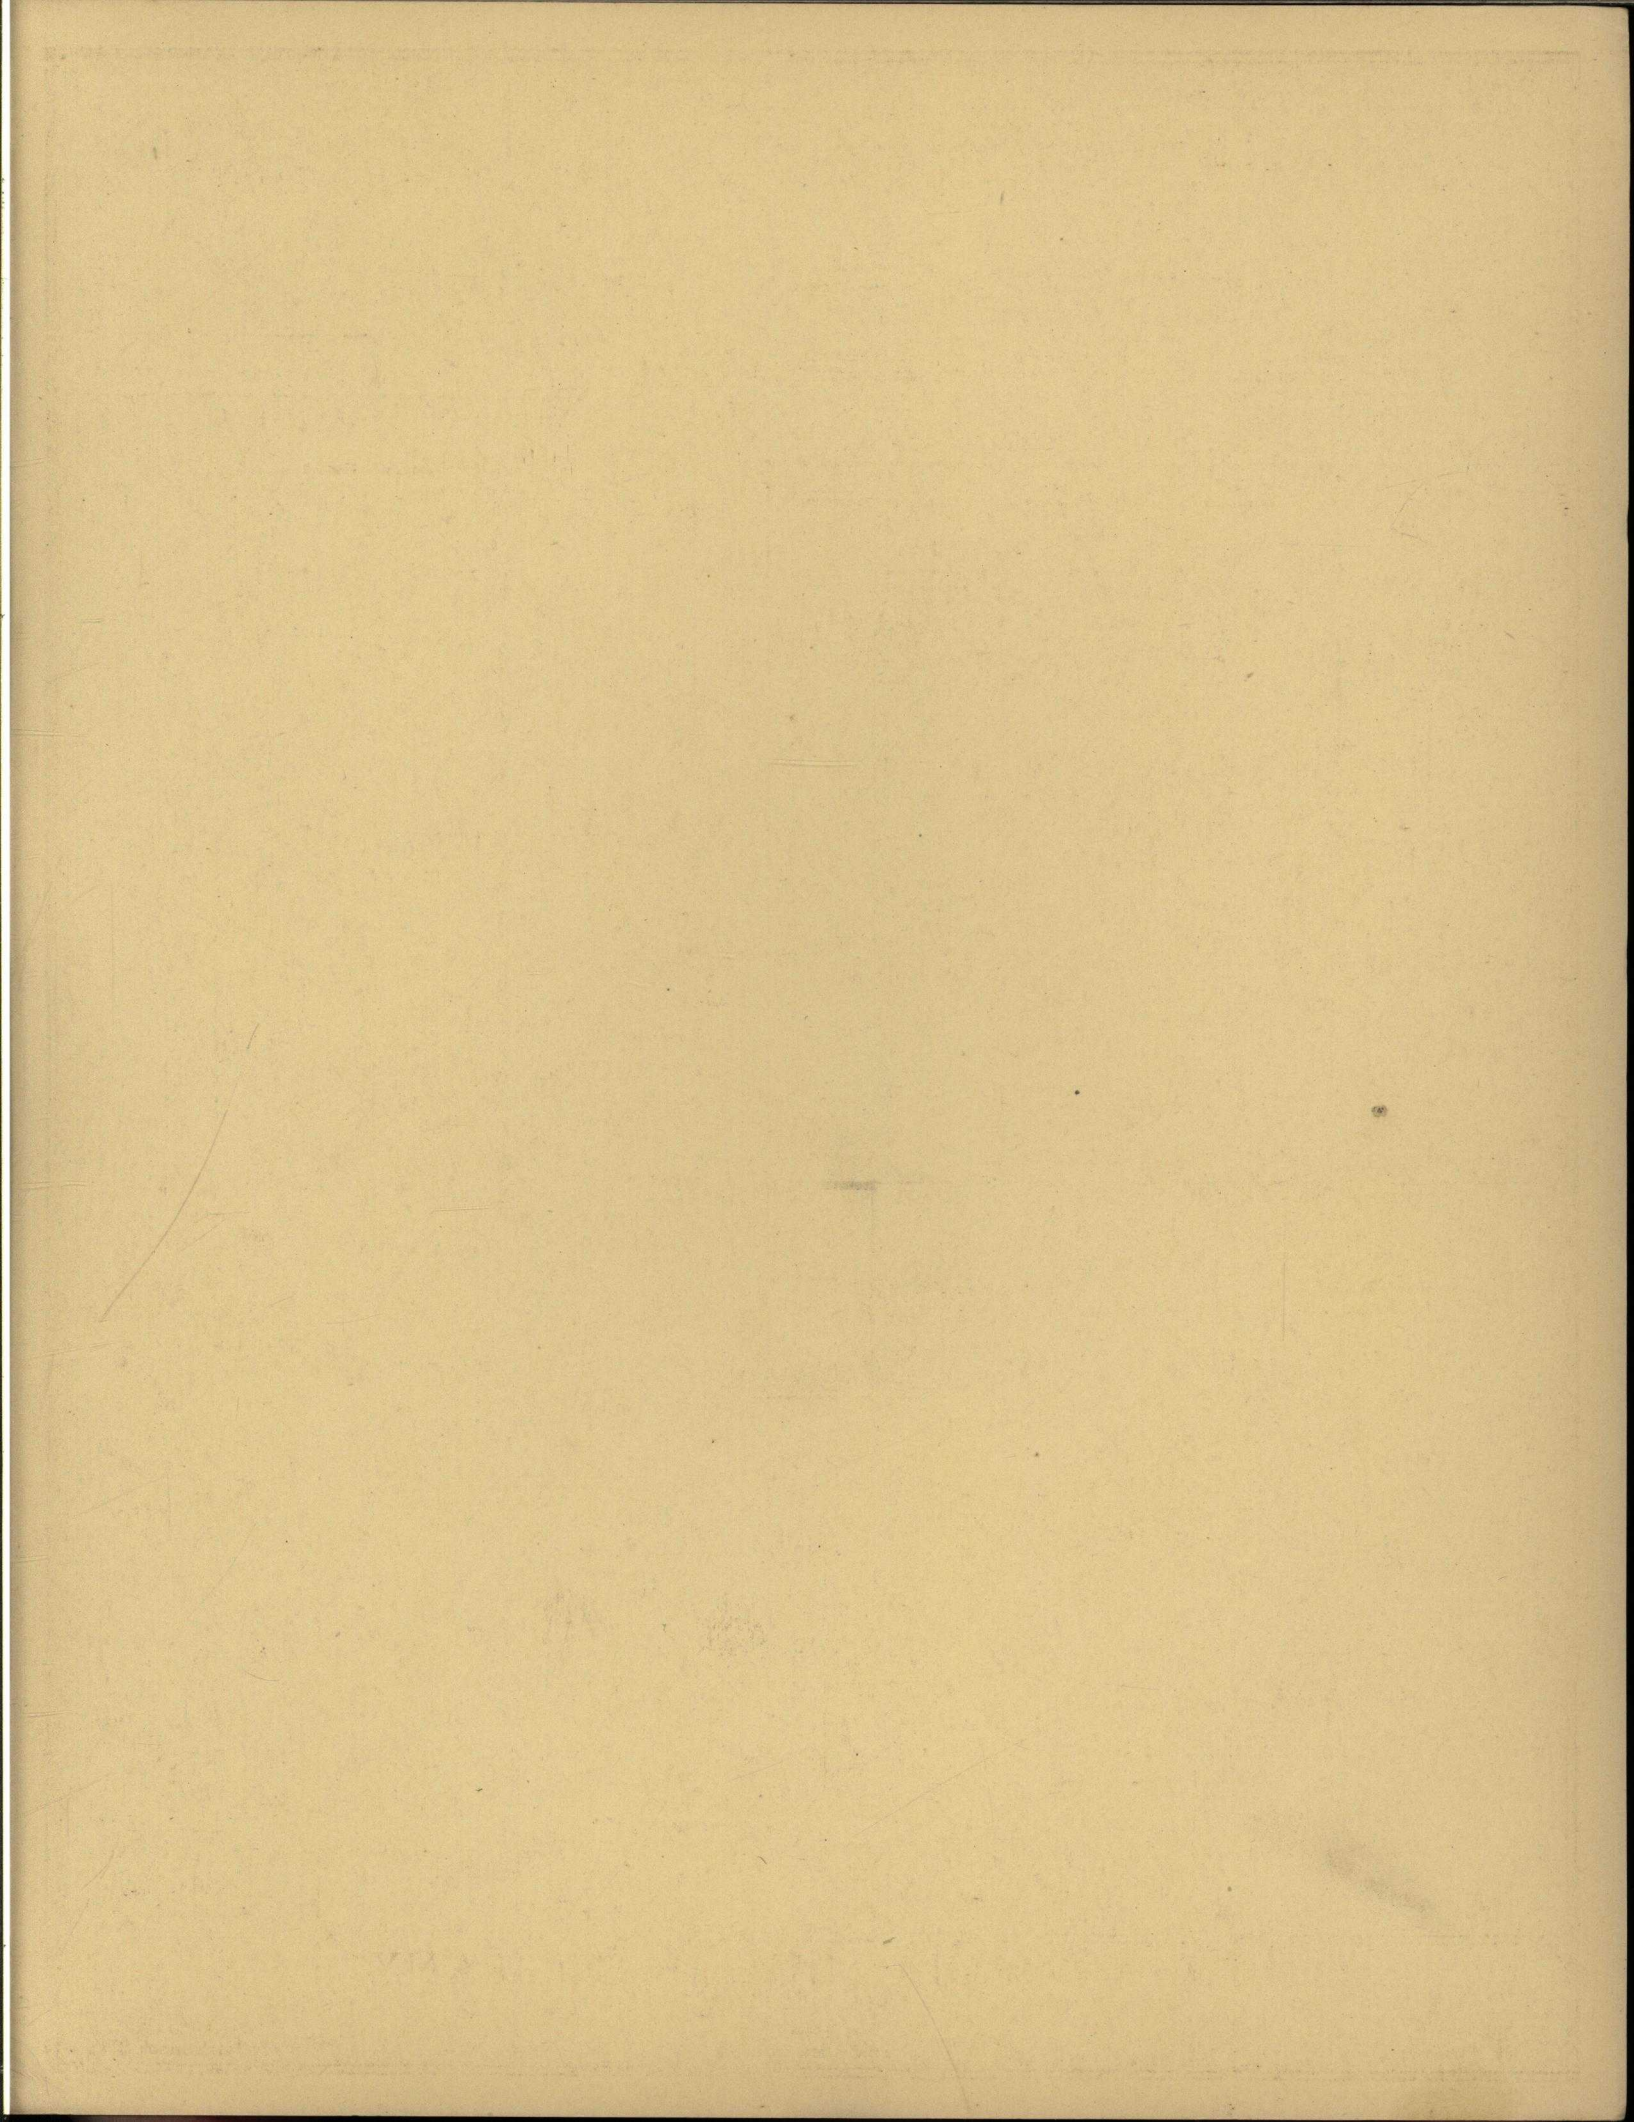


SIMPLE COLONIAL MANTEL *Design No. 112*

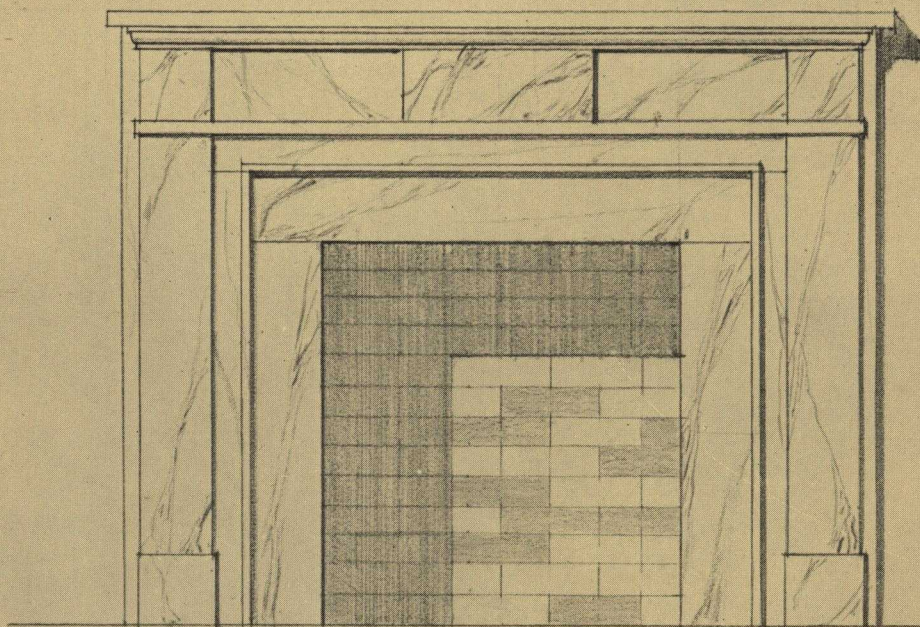


ELEVATION



HEARTH
Scale $\frac{3}{4}" = 1'-0"$

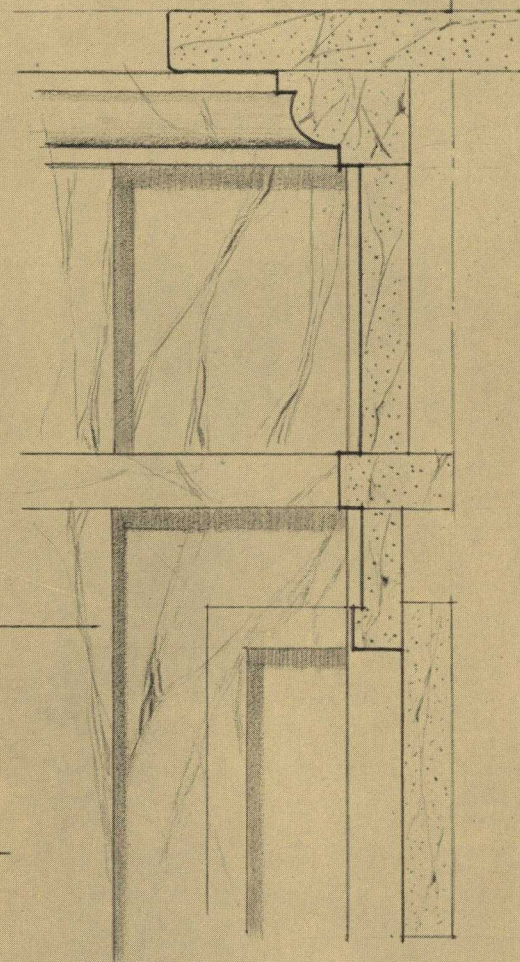

SECTION

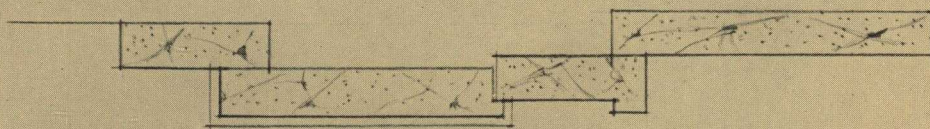

DETAILS
Scale $3" = 1'-0"$


Width of shelf — 5'-6"
Height of shelf — 4'-3"
Width of body — 5'-3"
Fire opening — 2'-8" x 2'-6"

THE GEORGIA MARBLE COMPANY


TATE, GEORGIA
ATLANTA
Bona Allen Building

NEW YORK
1328 Broadway


CHICAGO
456 Monadnock Bldg.

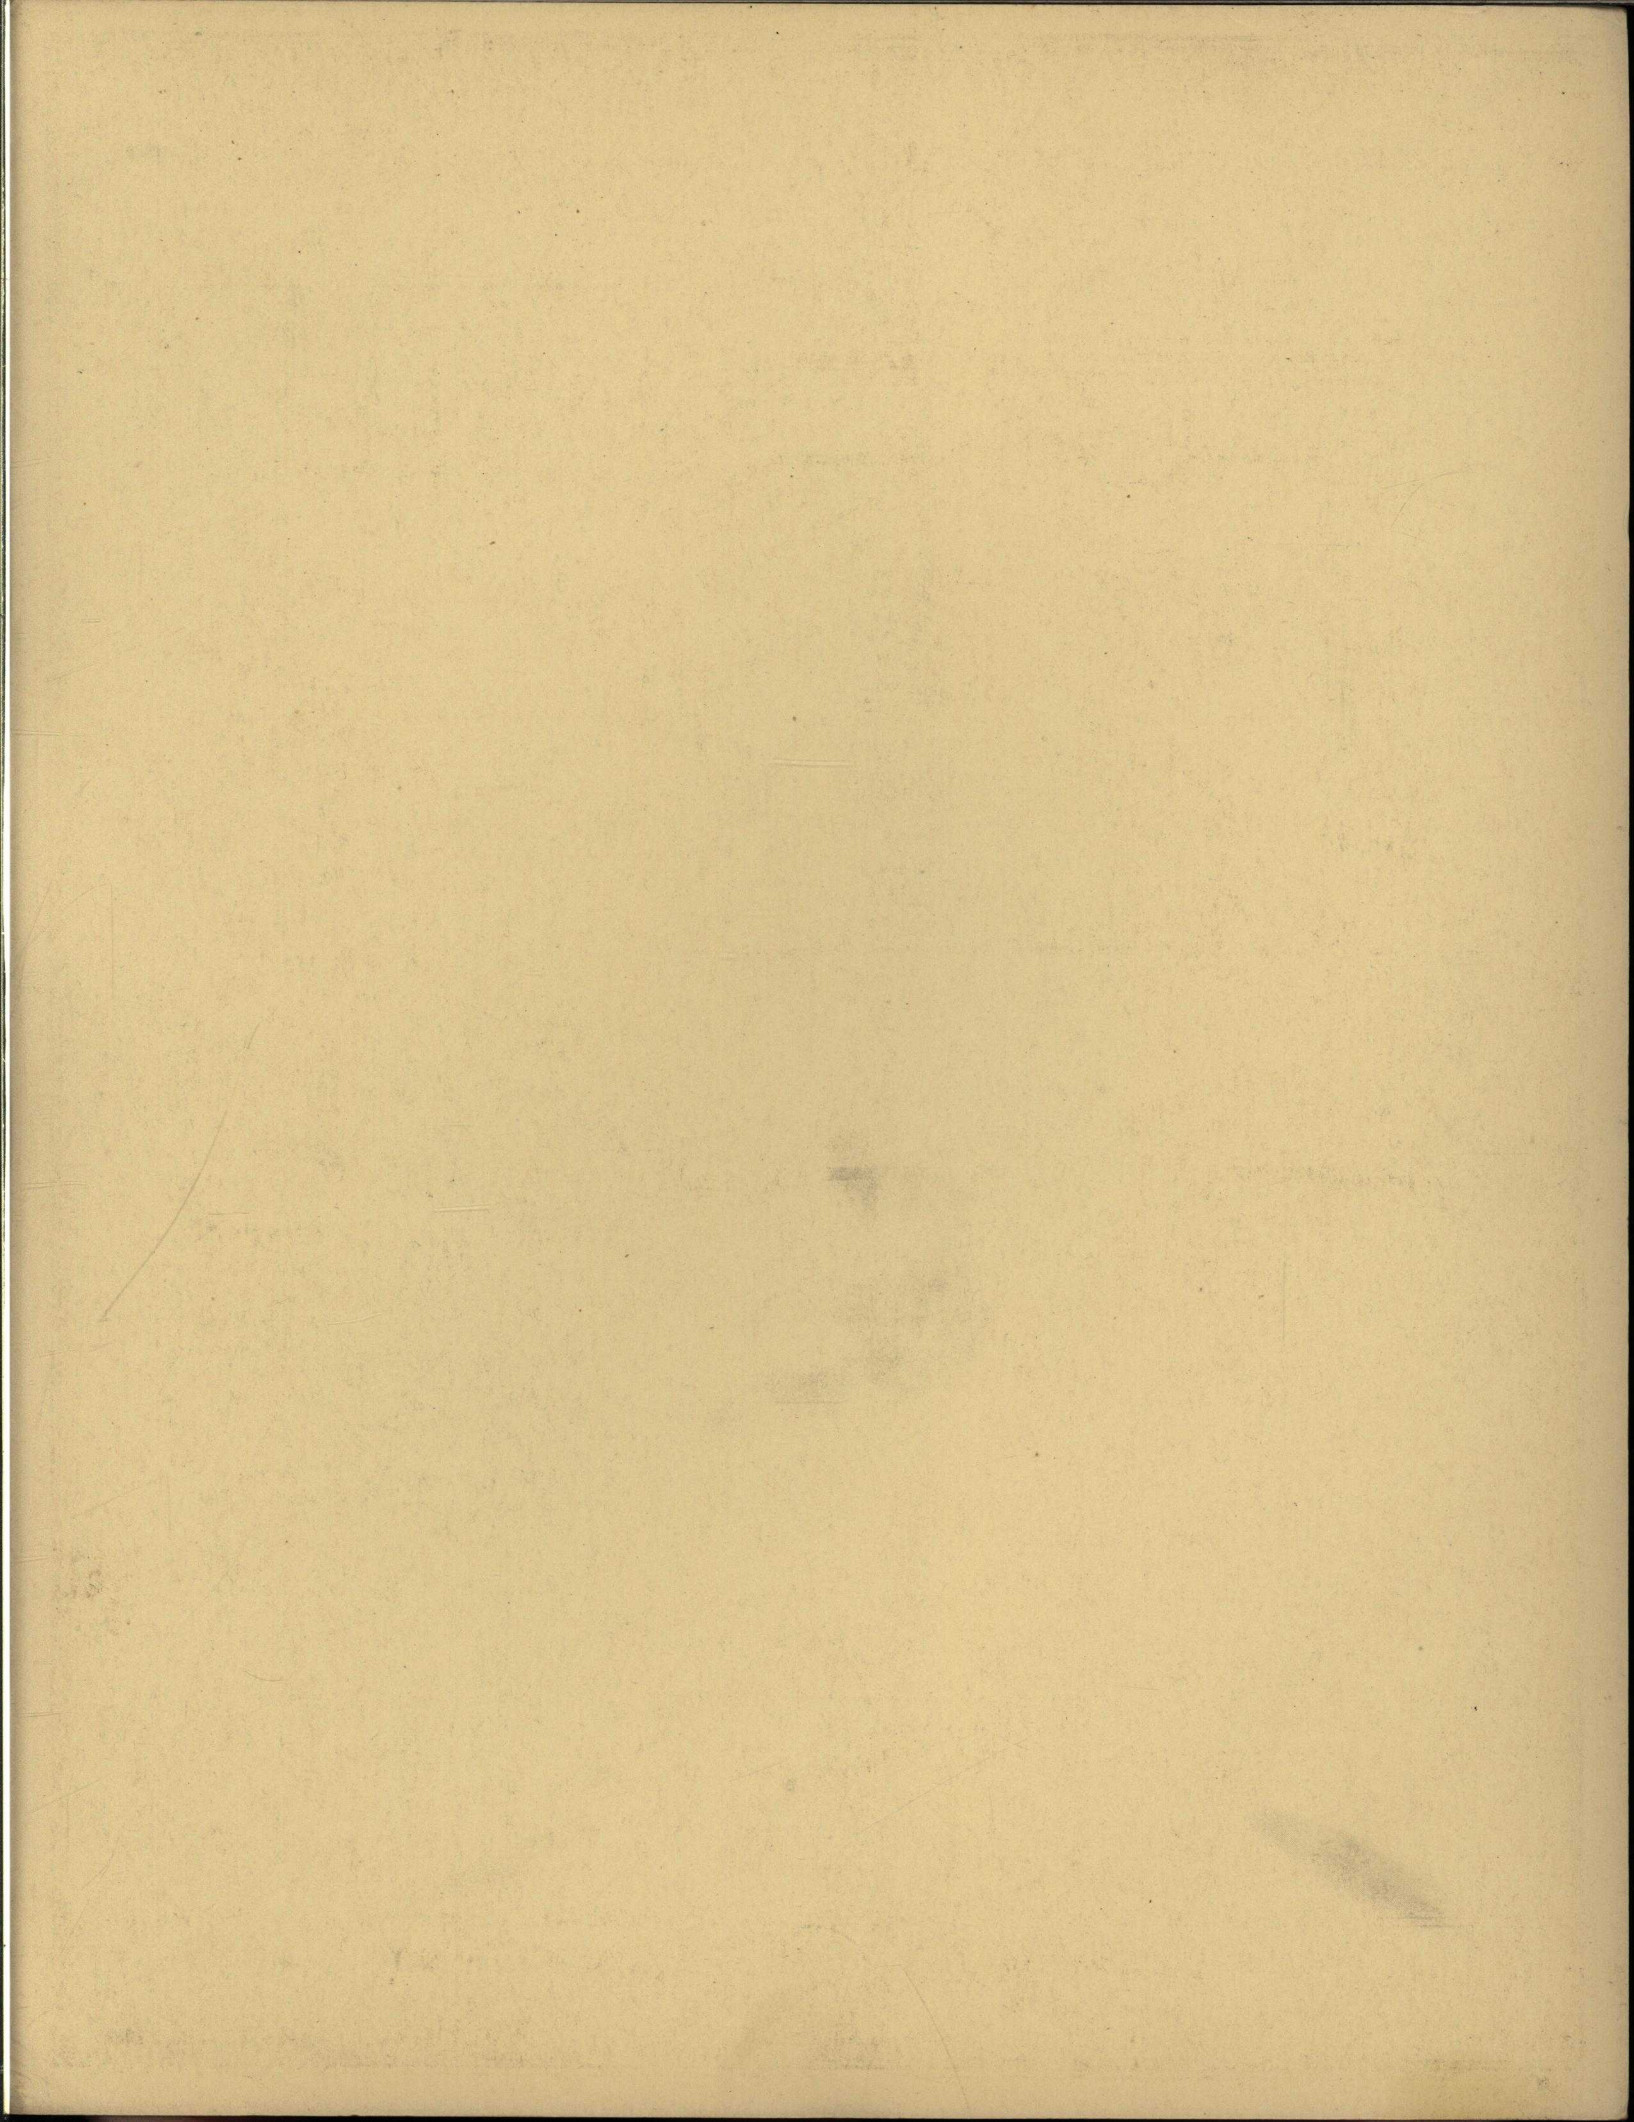


EIGHTEENTH CENTURY
ENGLISH MANTEL
Design No. 113.

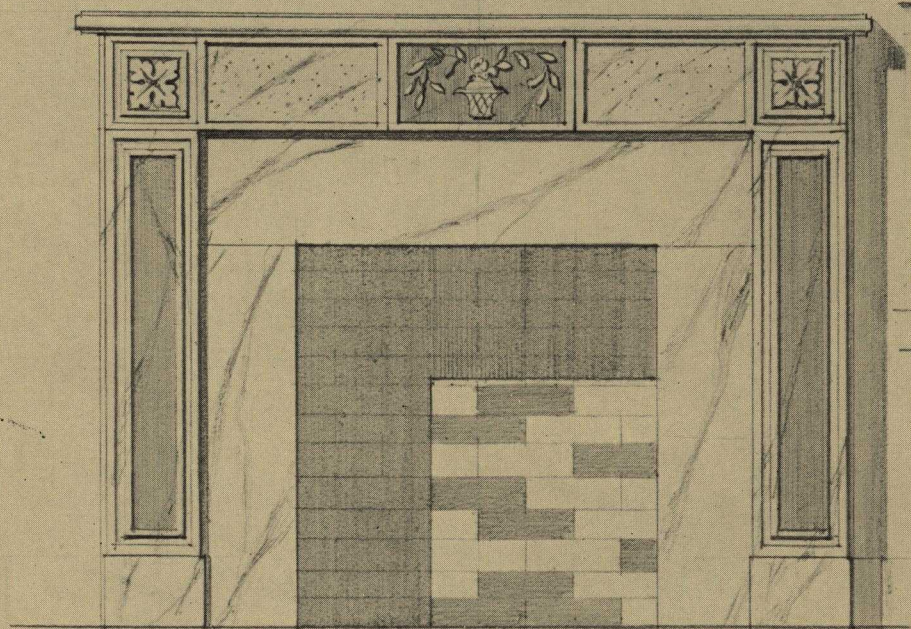



ELEVATION

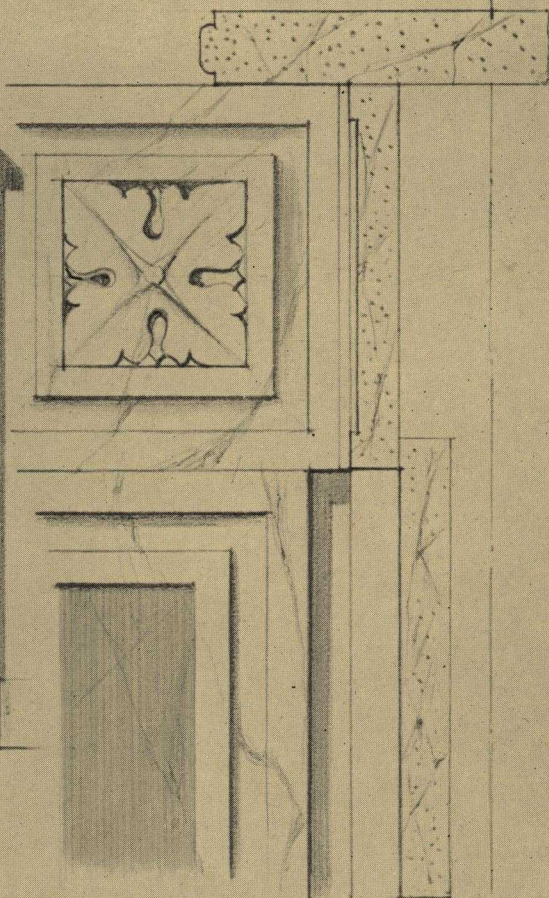

SECTION

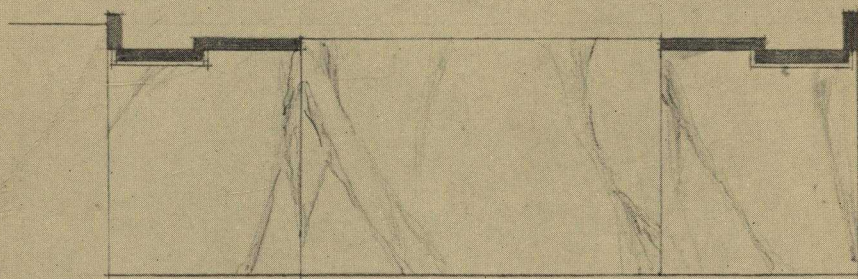

HEARTH
Scale $\frac{3}{4}$ " = 1'-0"

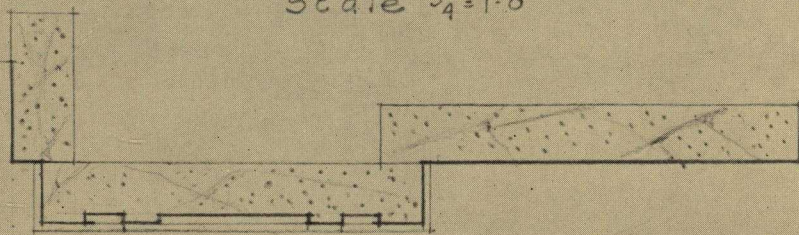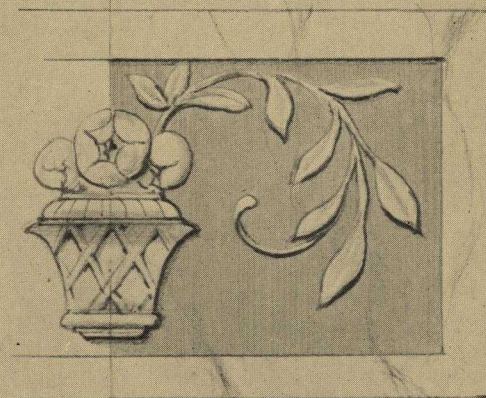

DETAILS
Scale 3" = 1'-0"

Width of shelf — 5'-6"
Height of shelf — 4'-3"
Width of body — 5'-3"
Fire opening — 2'-8" x 2'-6"


THE GEORGIA MARBLE COMPANY

TATE, GEORGIA

ATLANTA
Bona Allen Building


NEW YORK
1328 Broadway

CHICAGO
456 Monadnock Bldg.

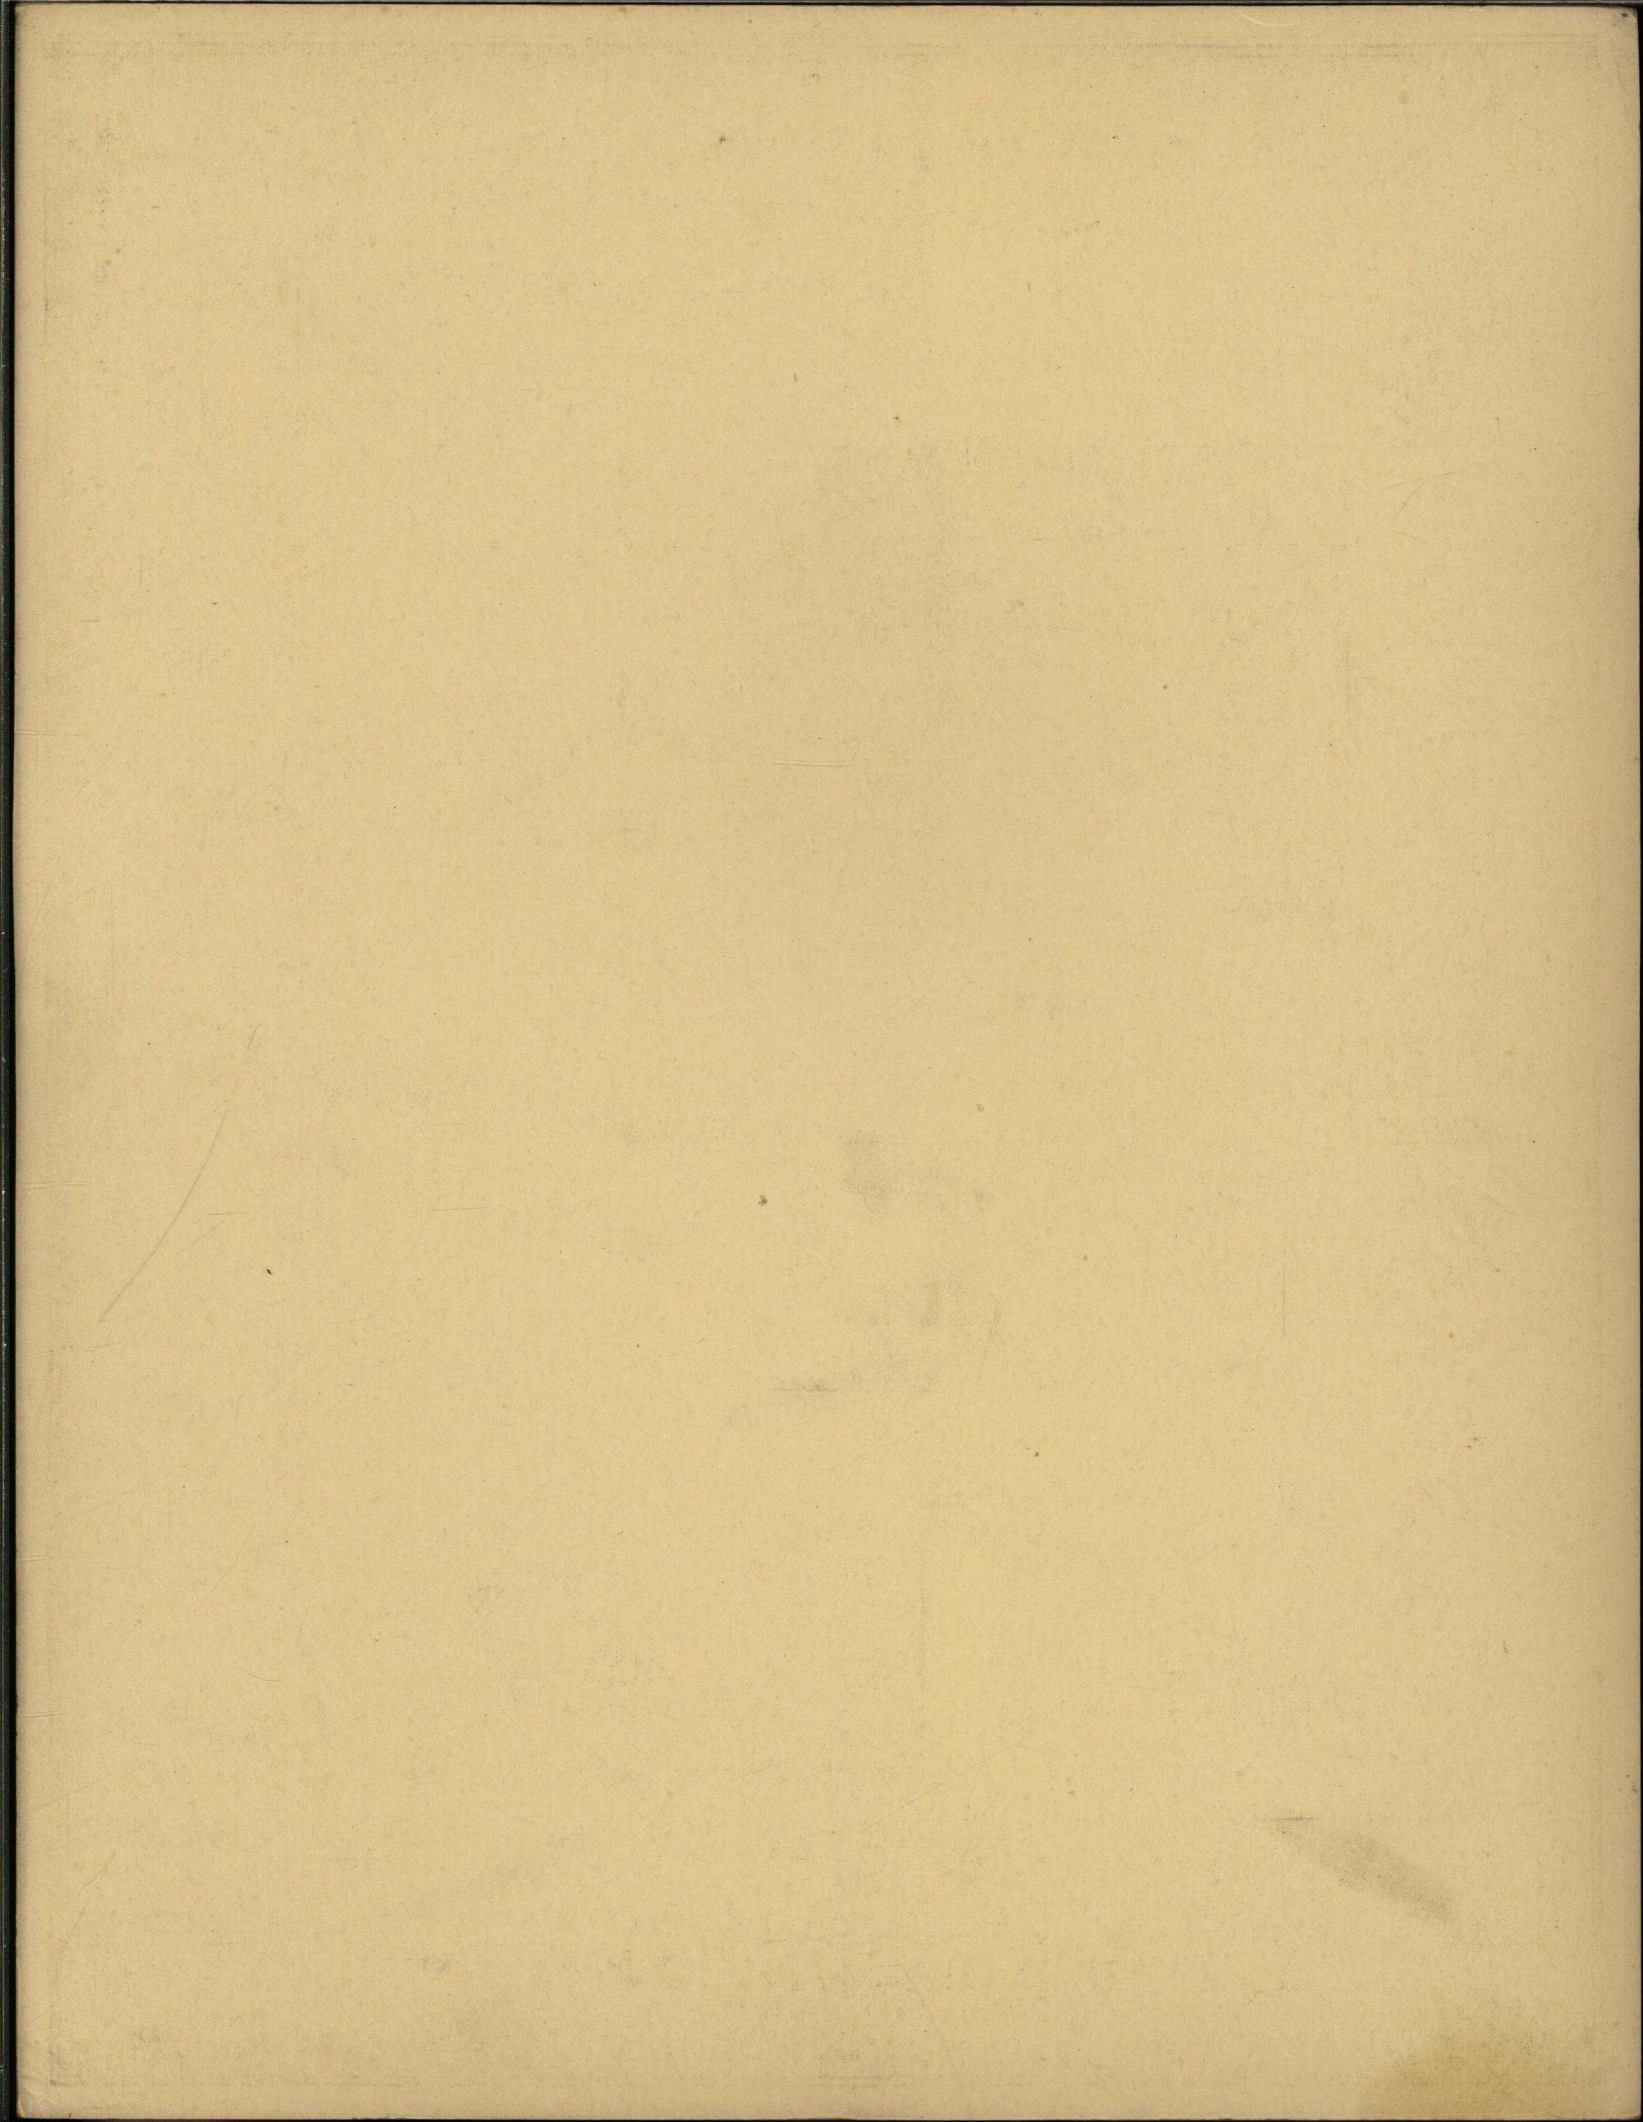


SPANISH MANTEL


Design No. 114

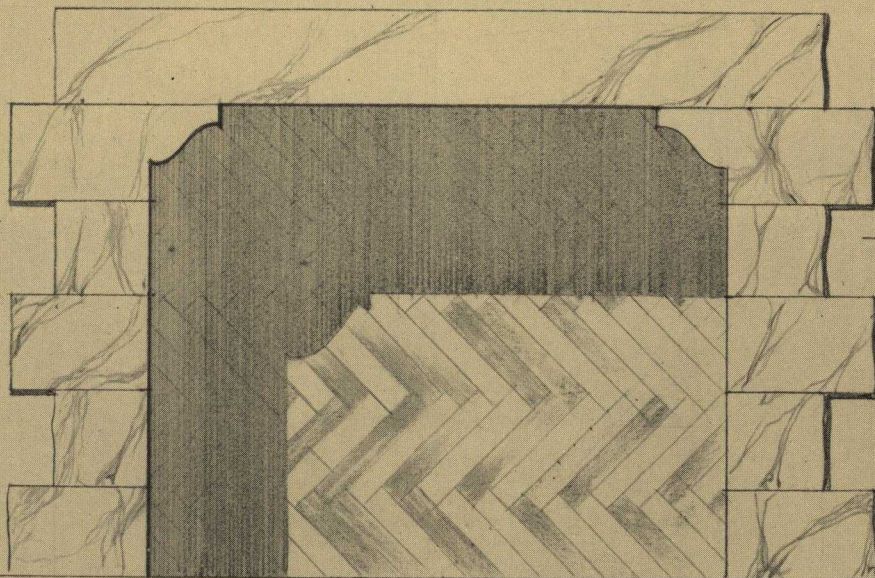


ELEVATION

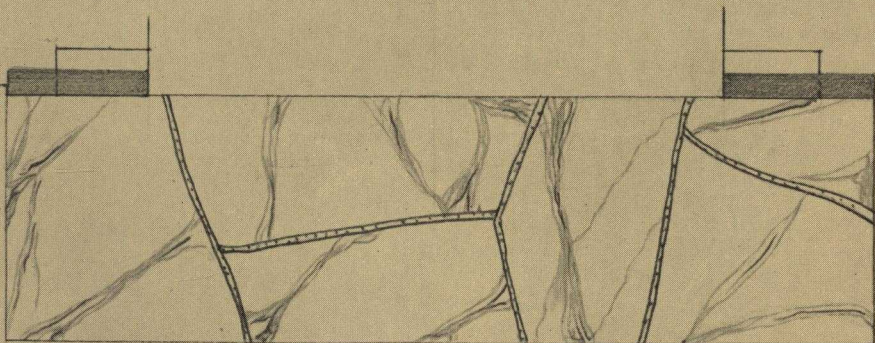

HEARTH
Scale $\frac{3}{4}$ "=1'-0"

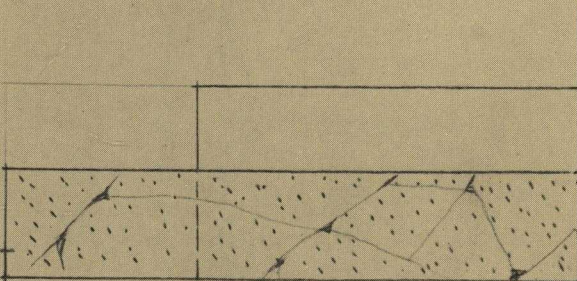

DETAILS
Scale 3"=1'-0"

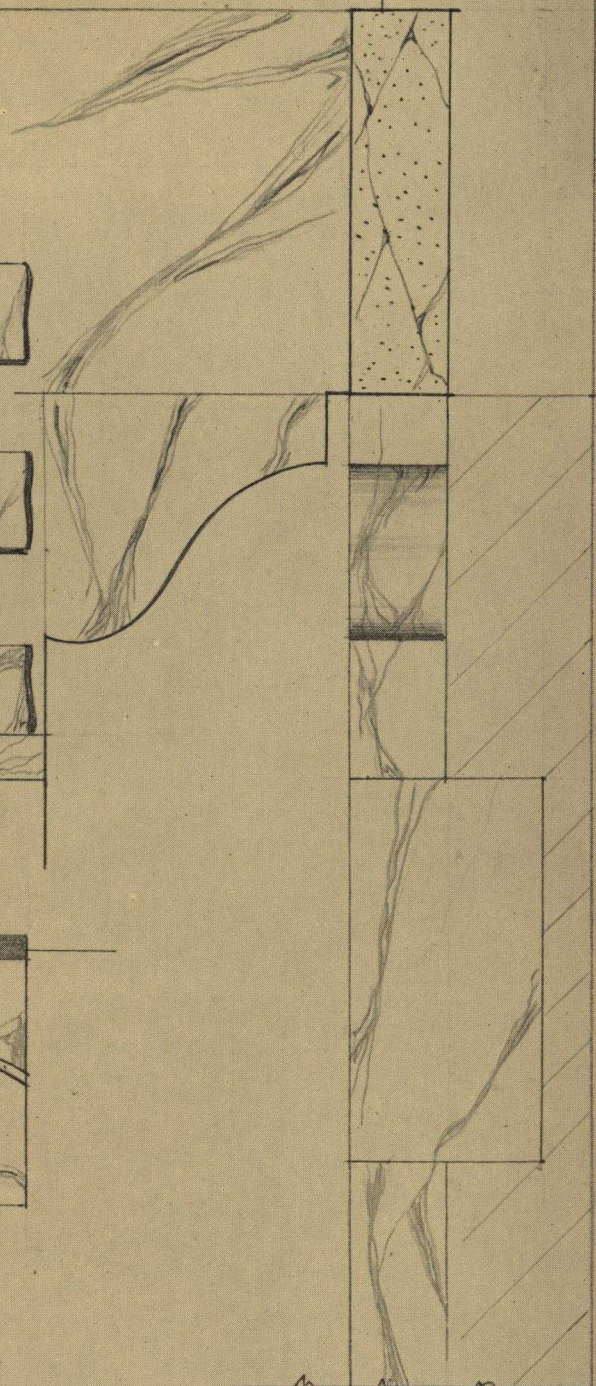

SECTION

Height of body - 4'-0"
Width of body - 5'-6"
Fire opening - 3'-4" x 4'-0"

THE GEORGIA MARBLE COMPANY

TATE, GEORGIA

ATLANTA
Bona Allen Building

NEW YORK
1328 Broadway

CHICAGO
456 Monadnock Bldg.

